


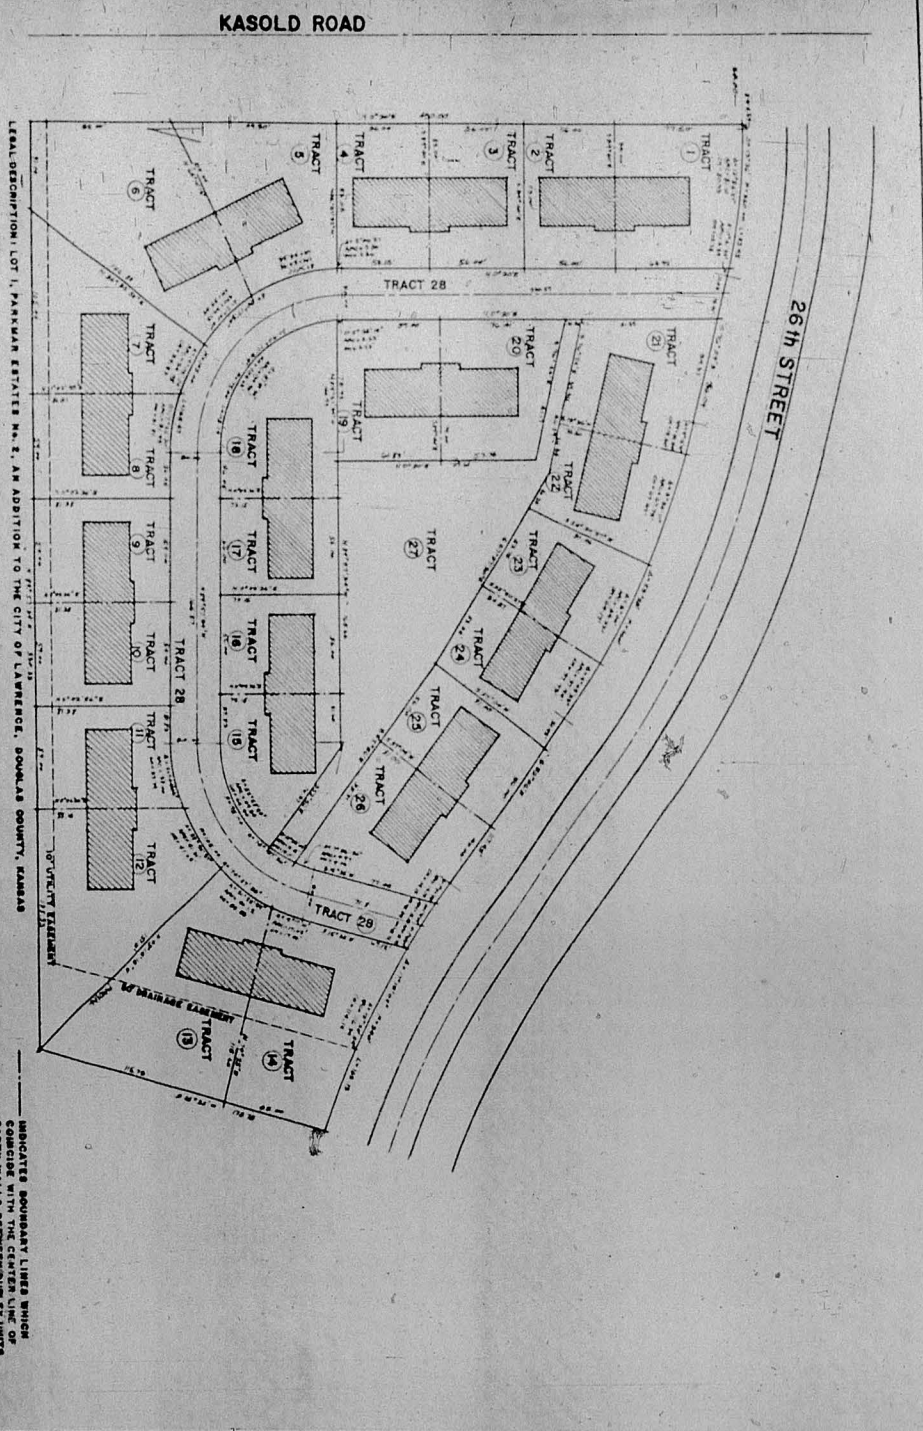

PARKMAR ESTATES NO. 2 SITE PLAN

SCALE 1"=30'-0"



8. Mortgagor hereby waives, so far as lawfully may be, each and every benefit under the homestead, exemption, redemption, stay or appraisal laws of the State of Kansas. Should this instrument be executed by more than one person as Mortgagor, each and every obligation of Mortgagor herein set out shall be joint and several. Each and every provision hereof shall bind and inure to the benefit of the parties hereto and their respective assigns and successors in interest.

IN WITNESS WHEREOF, said Mortgagor has hereunto set his hand and seal the day and year first above written.

Robert J. Moore *Marna J. Moore* *Robert G. Billings* *Patricia L. Billings* (SEAL)
Robert J. Moore Marna J. Moore Robert G. Billings Patricia L. Billings
James Duane Schwada *Deloris M. Schwada* *John M. McGrew* *Jill B. McGrew*
James Duane Schwada Deloris M. Schwada John M. McGrew Jill B. McGrew

STATE OF KANSAS
COUNTY OF _____ } ss.

BE IT REMEMBERED that on this _____ day of _____, 19____, before me the undersigned, a Notary Public in and for said county and state, personally appeared _____, who is (are) personally known to me to be the same person (s) who executed the foregoing instrument, and duly acknowledged to me that he (she) executed the same.