

This Indenture made on the _____ day of March A.D. Eighteen hundred and eighty two by and between George H. Pettleton and Julia A. Pettleton his wife of the County of Jackson and State of Missouri parties of the first part and The Kansas City Lawrence and Southern Kansas Railroad Company a corporation under the laws of Kansas party of the second part:

Witnesseth that the said part - of the first part in consideration of the sum of One Dollar to them paid by the said parties of the second part the receipt of which is hereby acknowledged do by these presents remise release and forever quit claim unto the said party of the second part the following described land in the County of Douglas State of Kansas:

Beginning at a point where the center line of Delaware Street in Lawrence extended northwesterly intersect with the south line of land condemned for right of way of the St. Louis Lawrence & Denver Railroad Company said point being two hundred and eighty-two feet east of the east line of Pennsylvania Street in Lawrence thence north parallel with said east line of Pennsylvania Street to the north line of Henry Street in Lawrence thence easterly on said north line of Henry Street to the South East corner of the first and one fourth (1/4) acre lot decided by John Spaw & T. Hunt on the 16th day of October A.D. 1860 thence north on the east line of said (1/4) acre lot to the north line of lot number One (1) in Section Thirty one (31) Township Twenty one (21) Range Twenty (20) thence easterly along the north line of said lot one to a point seven and forty one hundredths (7 1/100) chains east of the east line of said lot one thence south to the south line of the right of way of the St. Louis Lawrence and Denver Railroad Company; thence westerly along the south line of said right of way to the place of beginning containing seven acres more or less being in lot 1 Section Four (4) Range 20.

Also a strip of land in the north west quarter of the south west quarter of Section four (4) Township Fifteen (15) Range Twenty (20) described as follows: Beginning at a point on the westerly line of the right of way of the Lawrence Lawrence & Galbreath Town & City Lawrence and Southern Kansas Railroad through said quarter Section and thirty three (33) feet south from the east and west quarter line through the center of said Section thence west nine (9) feet thence southerly and parallel with said westerly line of said right of way and following the curvature thereof and fifty feet distant therefrom about thirteen hundred and thirty (1300) feet from that is thirty (30) feet east from the section line between four (4) and five (5) in said Township and Range thence south

 Douglas County, KS Property Viewer

 Details  Legend

 Bookmarks  Layers  Print  Share  Measure

Welcome to the Douglas County, Kansas property viewer!

To find a property:

- Click on the magnifying glass and type in an address, or
- Zoom in to the location of interest.

Click on a property to learn more about it.


Internet Explorer users: for best performance, please use version 10 or later. Some of the map's functionality may not work in older browsers.



MEDIA

Located on The N.W. 1/4 of Sec 4
T.P. 15 R. 20 - E. 6 - P. 112

See Deck in
Book 17 Pg 498.

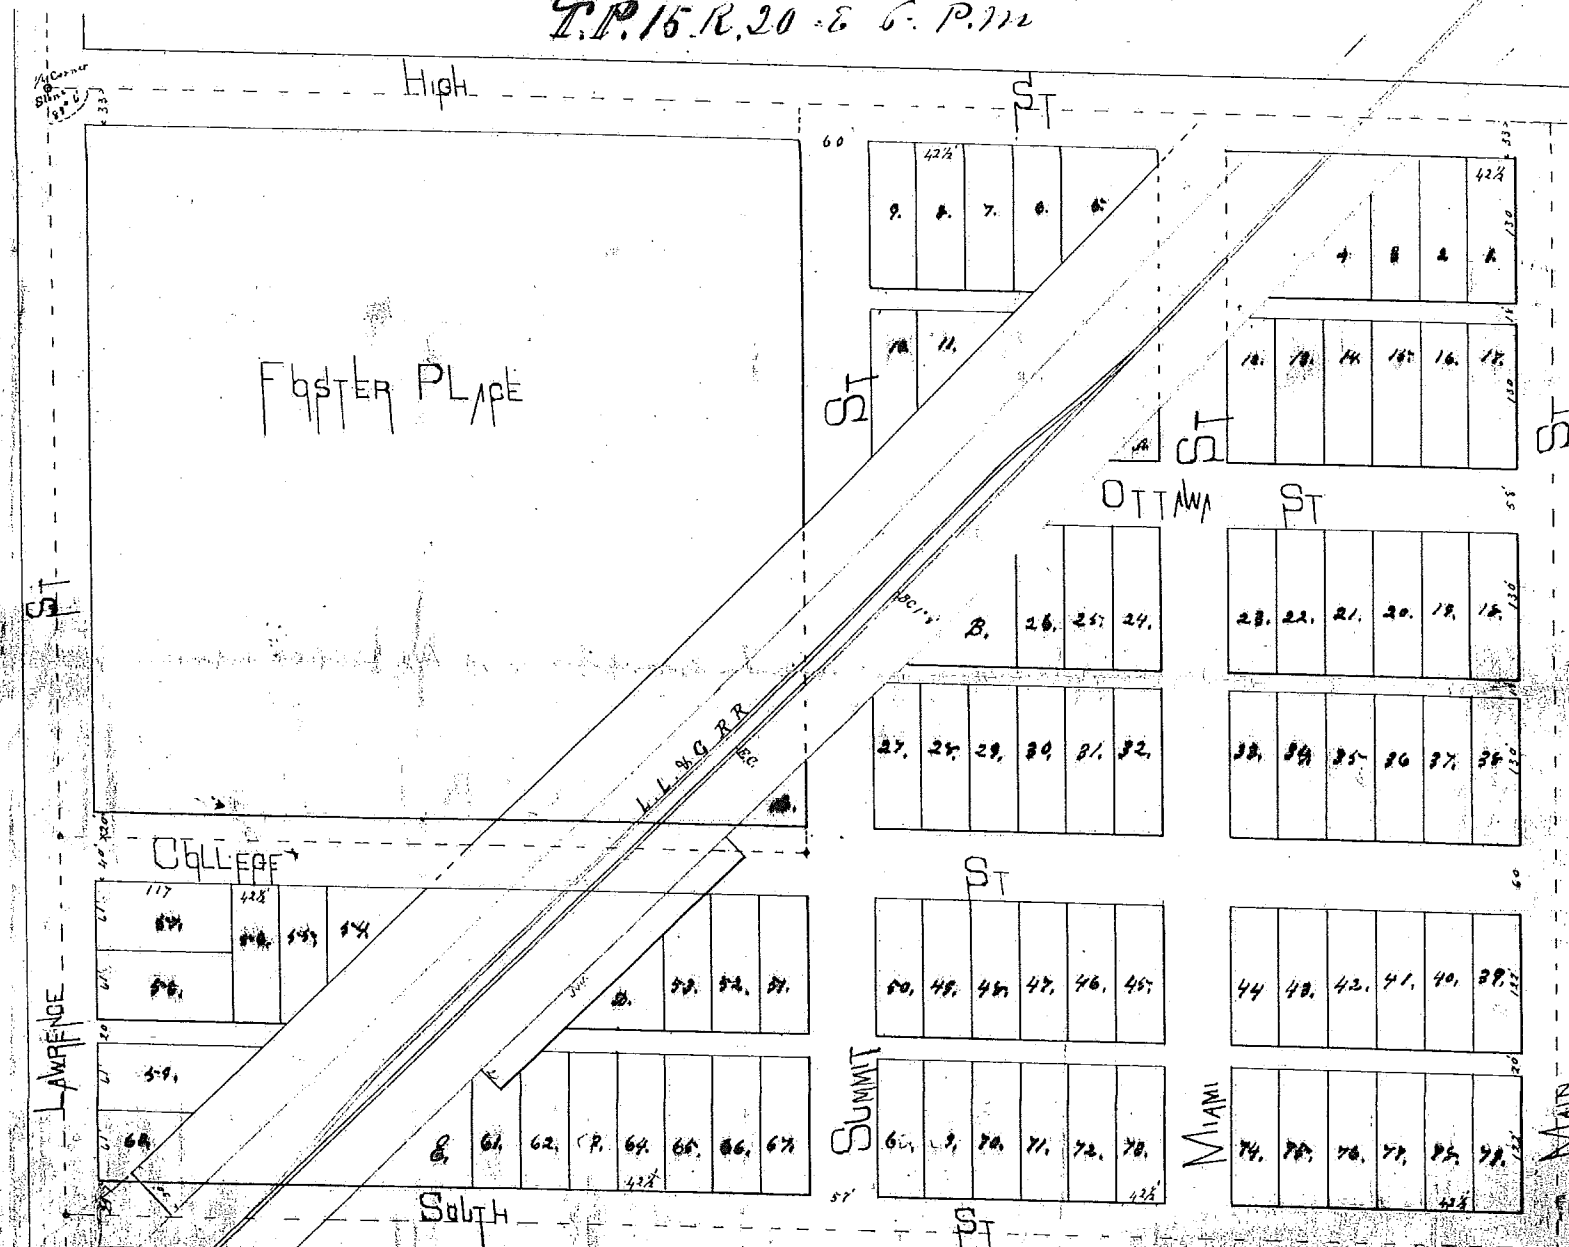

State of Kansas, William S. Foster proprietor of the land above described
Notary in and for said County
Know all men by these presents that the Town of Media on that portion of said land as shown on the map as divided into lots, then known as Foster Place is reserved to himself and is not dedicated to the public use and the streets and alleys as shown are set apart for public use, and said streets, alleys and lots which are intended for sale are of the dimensions in feet as designated on said plat. And said William S. Foster having made this plat and dedication on the 25th day of April A.D. 1878 and having all these years ruled under the belief that the Town of Media had been lawfully platted hereby claims to give force to this plat as said Foster.

Filed for record April 25th 1878 at 8 o'clock
Notary this April 30th 1885.

William S. Foster

Scale 1" = 100'

State of Kansas
Notary in and for said County
Know all men by these presents that on the 30th day of April A.D. 1885 before me the undersigned Notary of said County came William S. Foster to me personally known to be the identical person who executed the above plat and duly acknowledged the execution of the same. In testimony whereof I have hereunto set my hand and official seal on the day and year last above written.

Alfred Arnold
Notary in and for said County

Filed and Recorded April 30th 1885 at 3 o'clock P.M.
Plat Book C Page 26
Alfred Arnold
Register of Deeds