

BLACK JACK

CEMETERY

Scale One inch to twenty four feet

Variation of needle 10° 30' East

We, Bryson Black, M.P. Hays, M.A. O'Neil, J.P. Bell and A.H. Hays - Trustees of the First Presbyterian Church of Black Jack in the County of Douglas and State of Kansas have, as such Trustees, caused a part of the grounds belonging to the above named church to be Surveyed into Lots, Avenues, Walks and Paths as set forth in this plat and do hereby dedicate the same as a Cemetery to be known as Black Jack Cemetery.

This plat and the measurements given in the Certificate of the Surveyor, found upon the opposite margin, we believe to be correct and to truly describe the location of the Cemetery ground and the size and location of the above named Lots, Avenues, Walks and Paths.

But this representation and plat are not to be construed as a warranty that said measurements are exactly correct or against the right of way of any public highway.


In testimony whereof we have hereunto set our hands.

Done at Black Jack Kansas
June 19th 1874

M.A. O'Neil
M.P. Hays
J.P. Bell
A.H. Hays
Bryson Black

Filed for record June 26th 1874
at 9th o'clock A.M.

Fee \$300 P.D.
D.W. Littell
Register

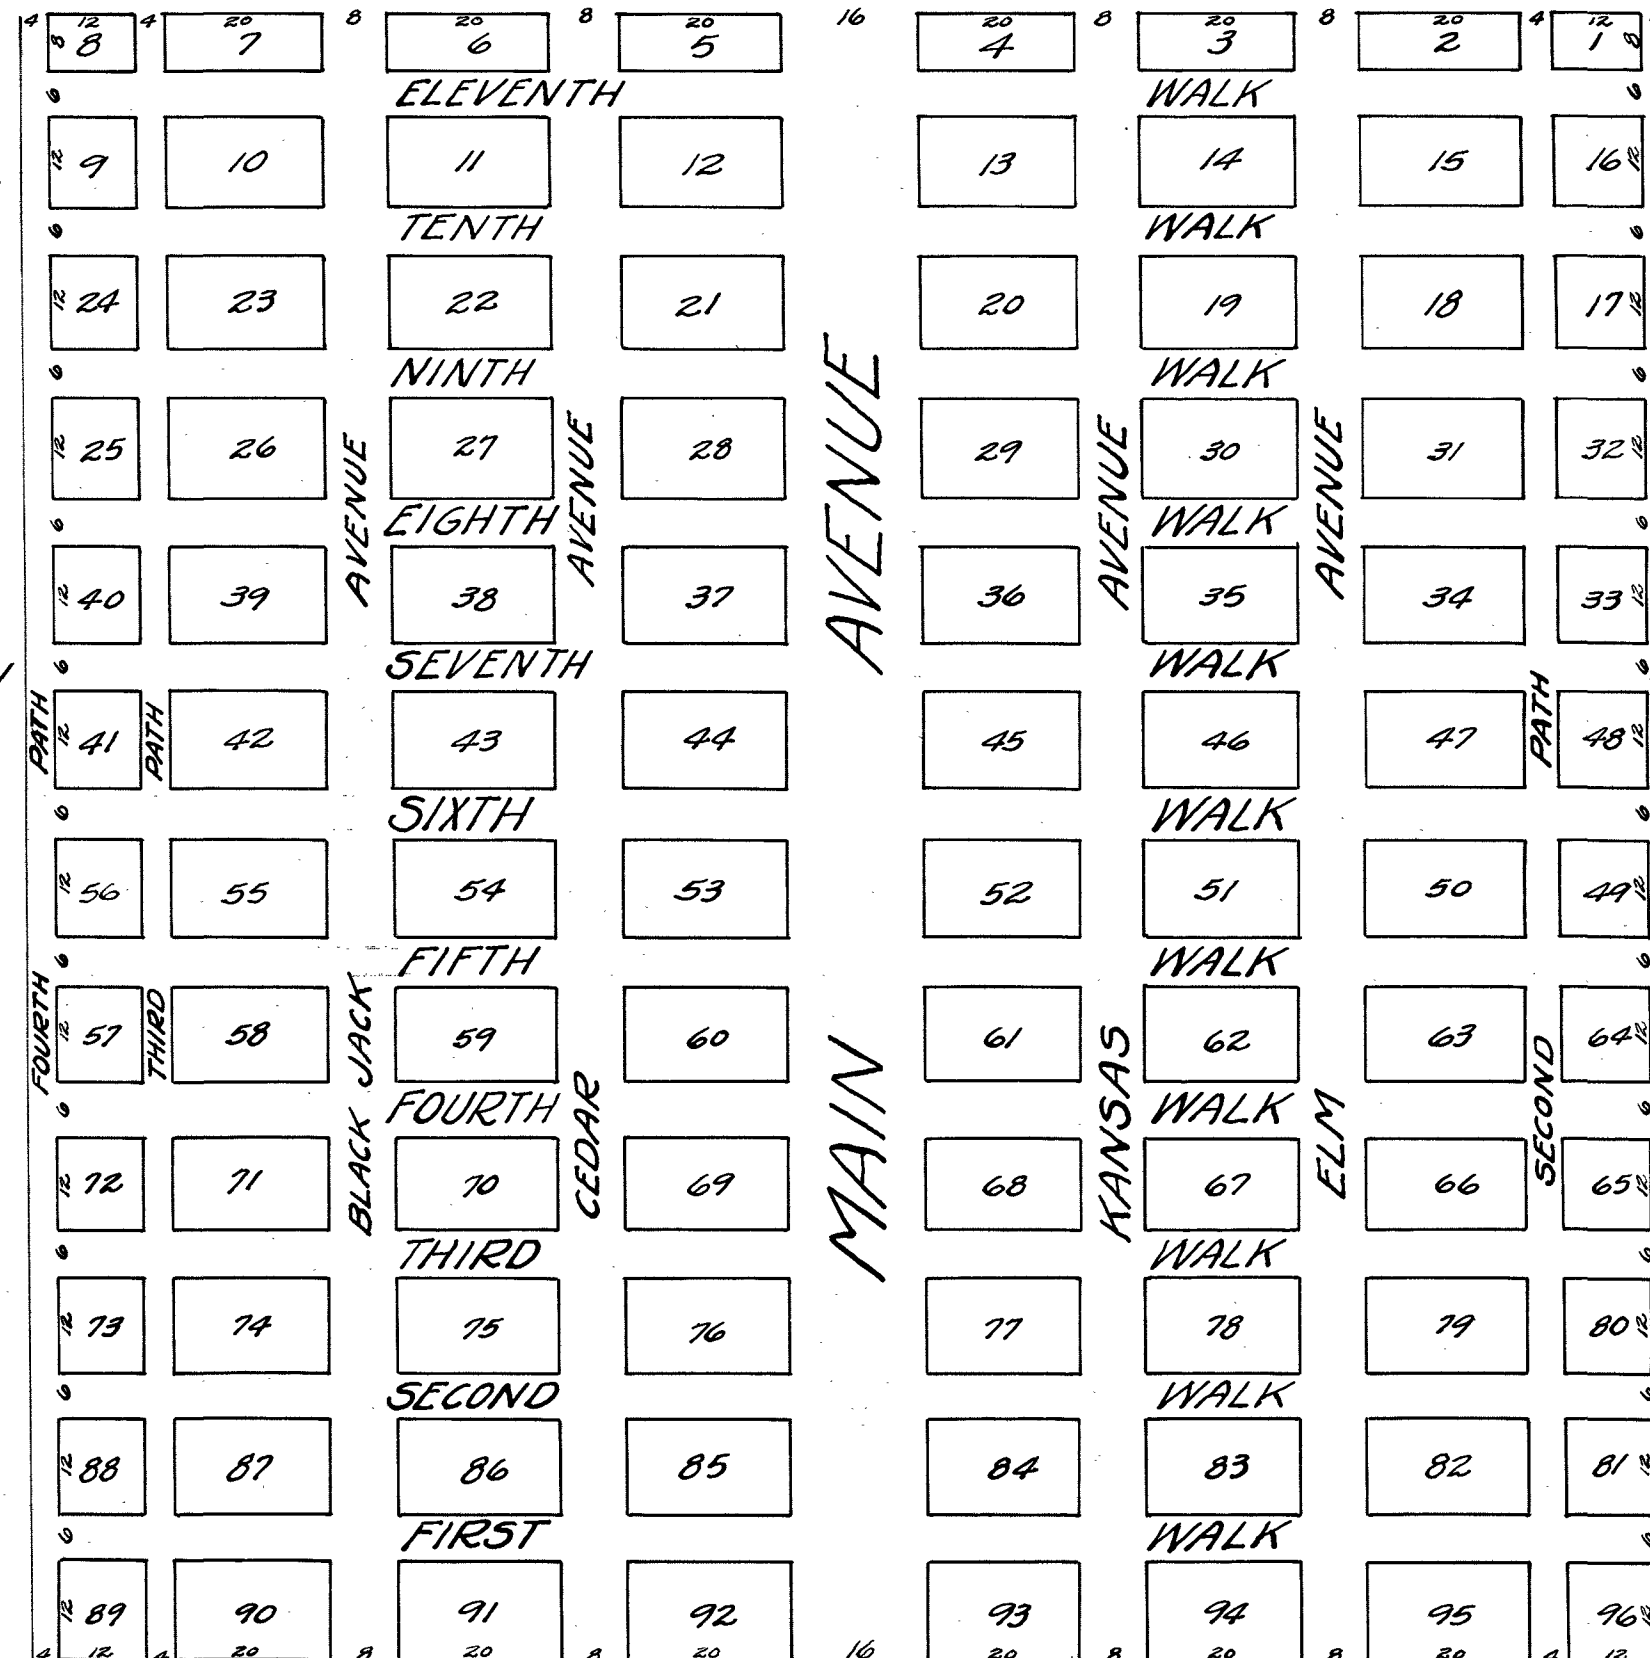

I hereby certify that I have Surveyed the tract of land described as follows, into Lots, Avenues, Walks and Paths, as set forth in this Plat: Said tract of land is situated in the County of Douglas and State of Kansas and described as follows to-wit: In the North East quarter of Section Seven (7) Township Fifteen South, Range Twenty-one (21) East of the 6th principal meridian - Beginning at a Post thirty-five (35) Rods and fourteen (14) feet North of a stone established as the center of the above named quarter Section and running thence North Twelve (12) Rods and eight (8) feet, thence East Twelve (12) Rods and ten (10) feet, Thence South twelve (12) Rods and eight (8) feet, thence West Twelve (12) Rods and Ten (10) feet to the place of beginning, containing One acre more or less.

All dimensions are indicated by figures near the outlines of the plat, the measurements are in feet
June 19th 1874

Bryson Black
Surveyor

On this 19th day of June A.D. 1874 before me a Notary Public in and for said County came Bryson Black, M.P. Hays, M.A. O'Neil, J.P. Bell and A.H. Hays, Trustees of the First Presbyterian Church of Black Jack, who executed and subscribed the annexed Certificate and declared it to be their own voluntary act and deed for the purpose therein set forth.

In testimony whereof I have hereunto subscribed my name and affixed my seal the day and year last above written.

E.D. Pettingill N.P.