



EAST VIEW CEMETERY.

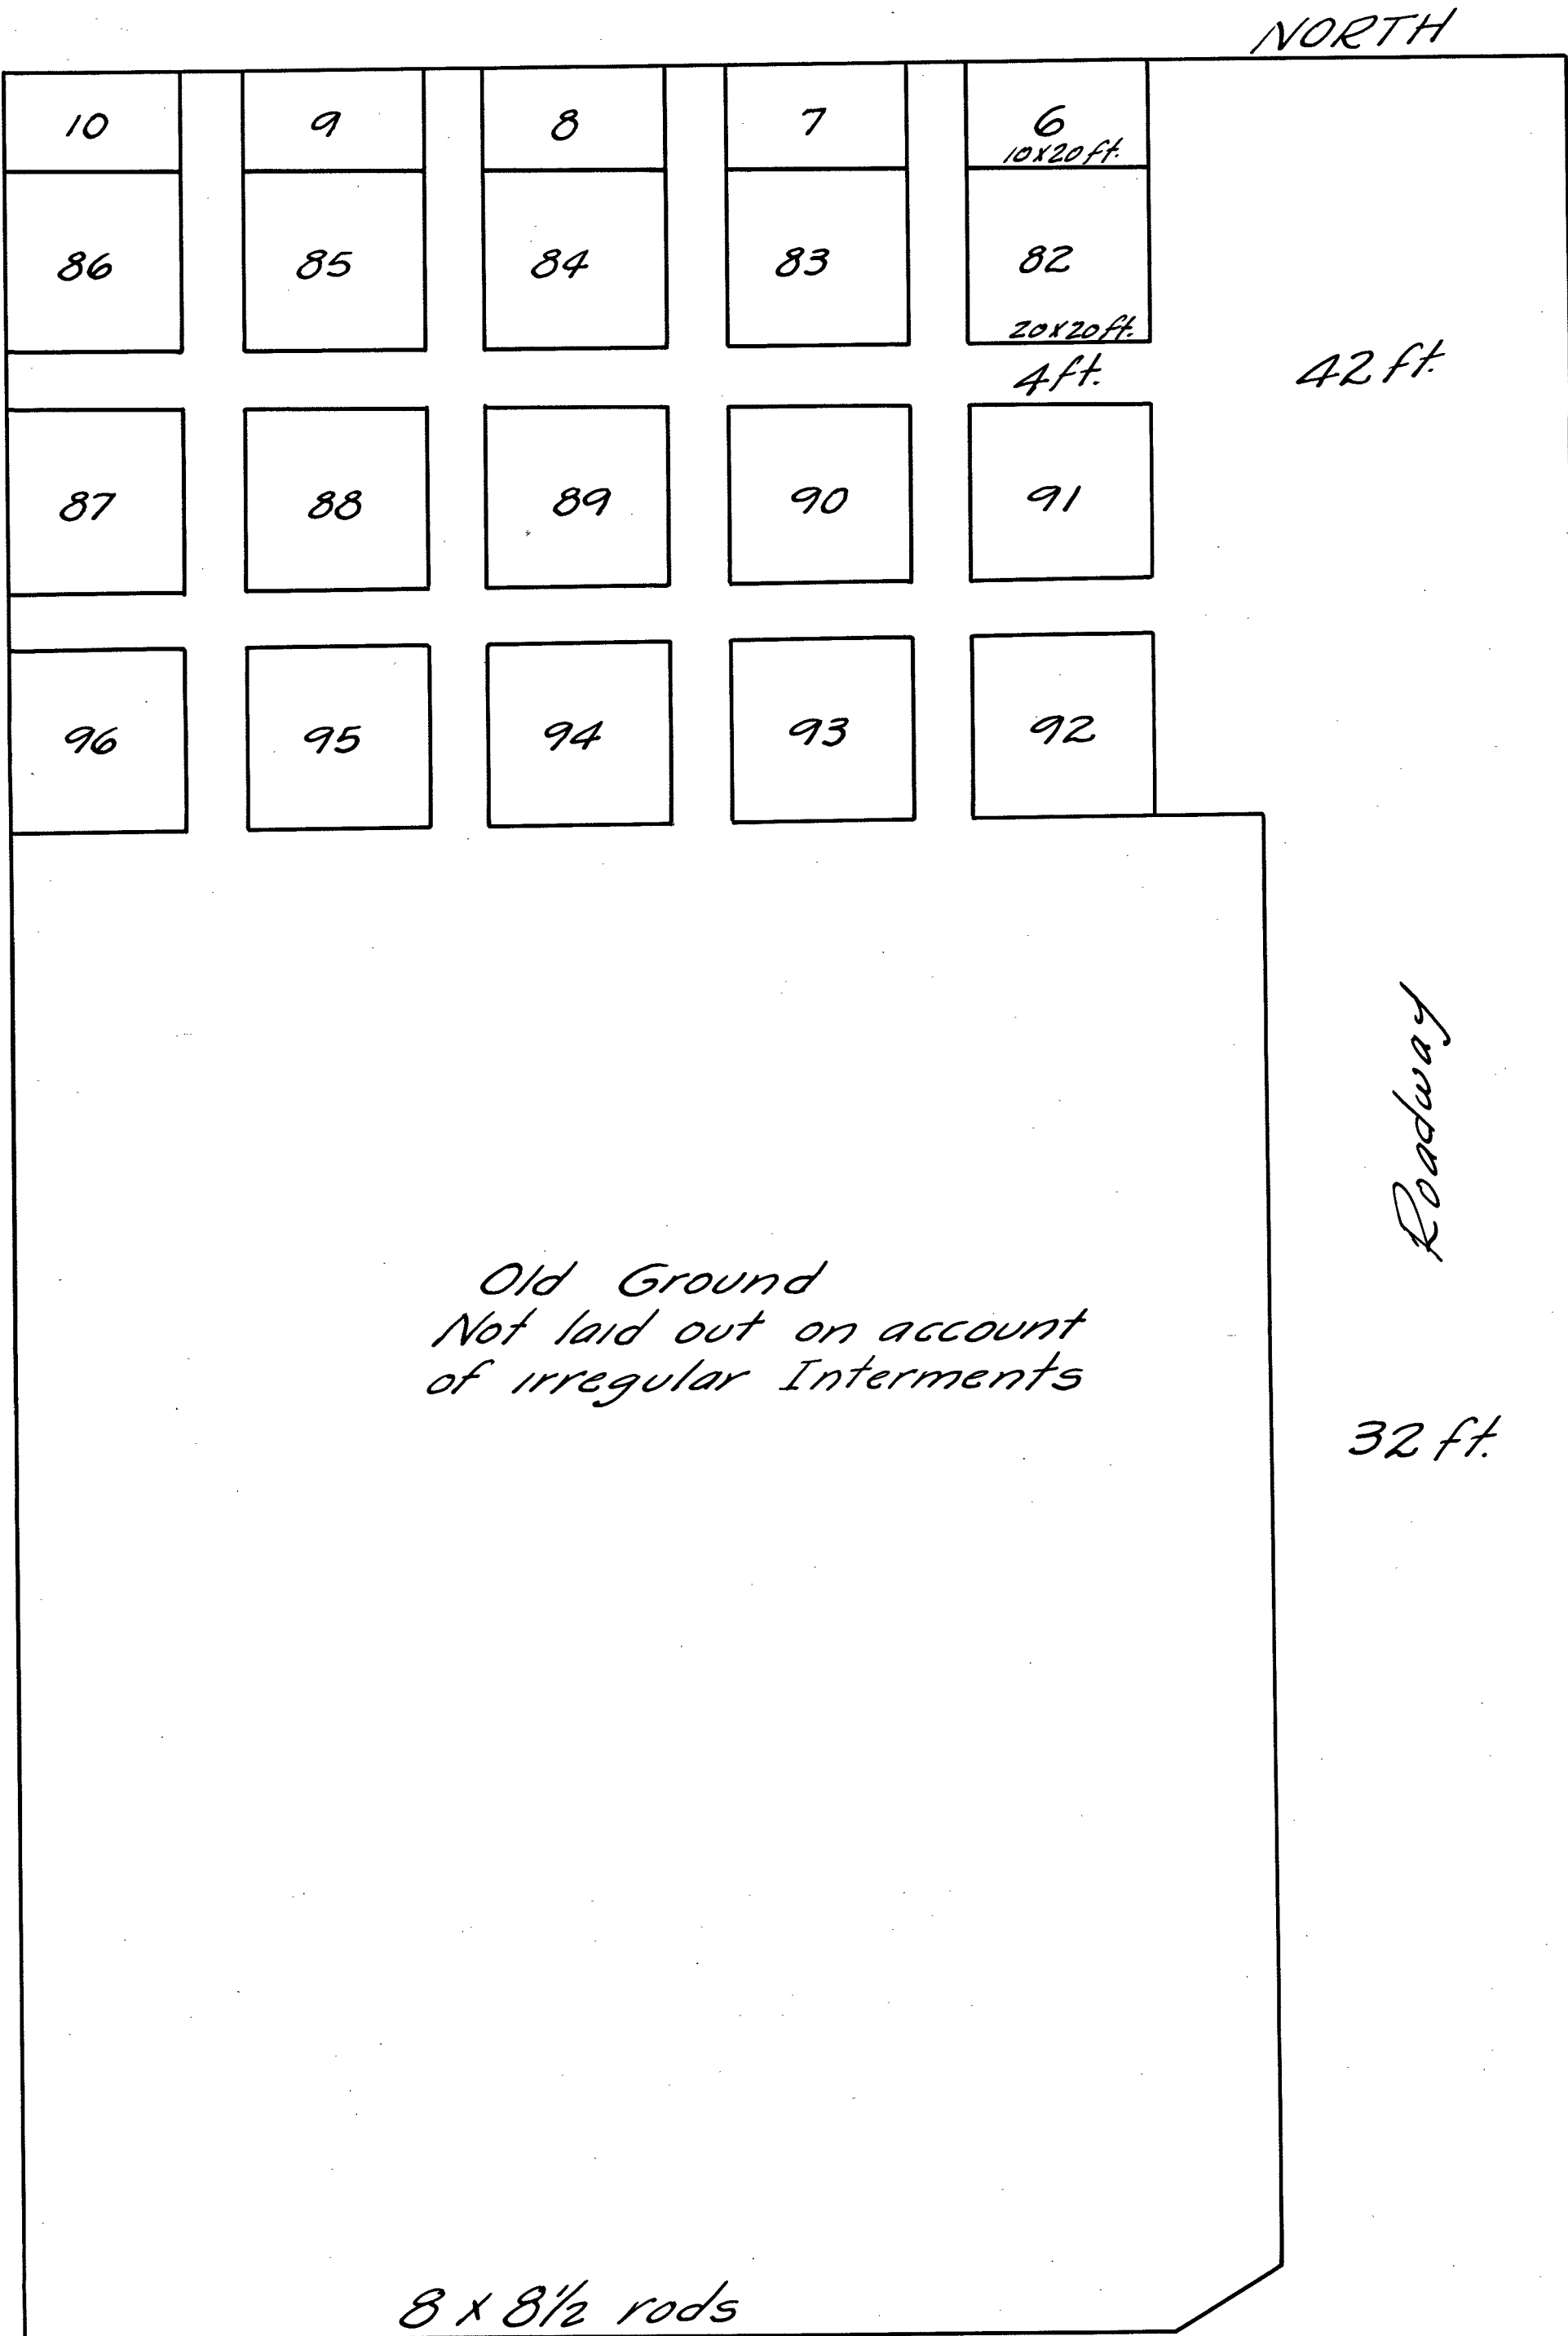

The East View Cemetery is located on the following Lands to-wit Commencing at a point Fifty-one Rods West of the South East corner of the North East quarter of Section Eleven Township Twelve South of Range Seventeen East. Thence South Fourteen Rods thence West Fifteen Rods, thence North Twenty-nine Rods thence East Ten Rods, thence South Fourteen Rods and Twelve Feet, thence East Forty-four Rods to the Public Highway, thence South One Rod, thence West Thirty nine Rods and containing Two and One Half Acres In Douglas County State of Kansas.

The above described land is hereby Dedicated for Sepulture Grounds forever by the East View Cemetery Association and is Surveyed in Lots, Walks and Roadways as shown in Plat.

O.D. Spencer President
W.M. Capeland Secretary

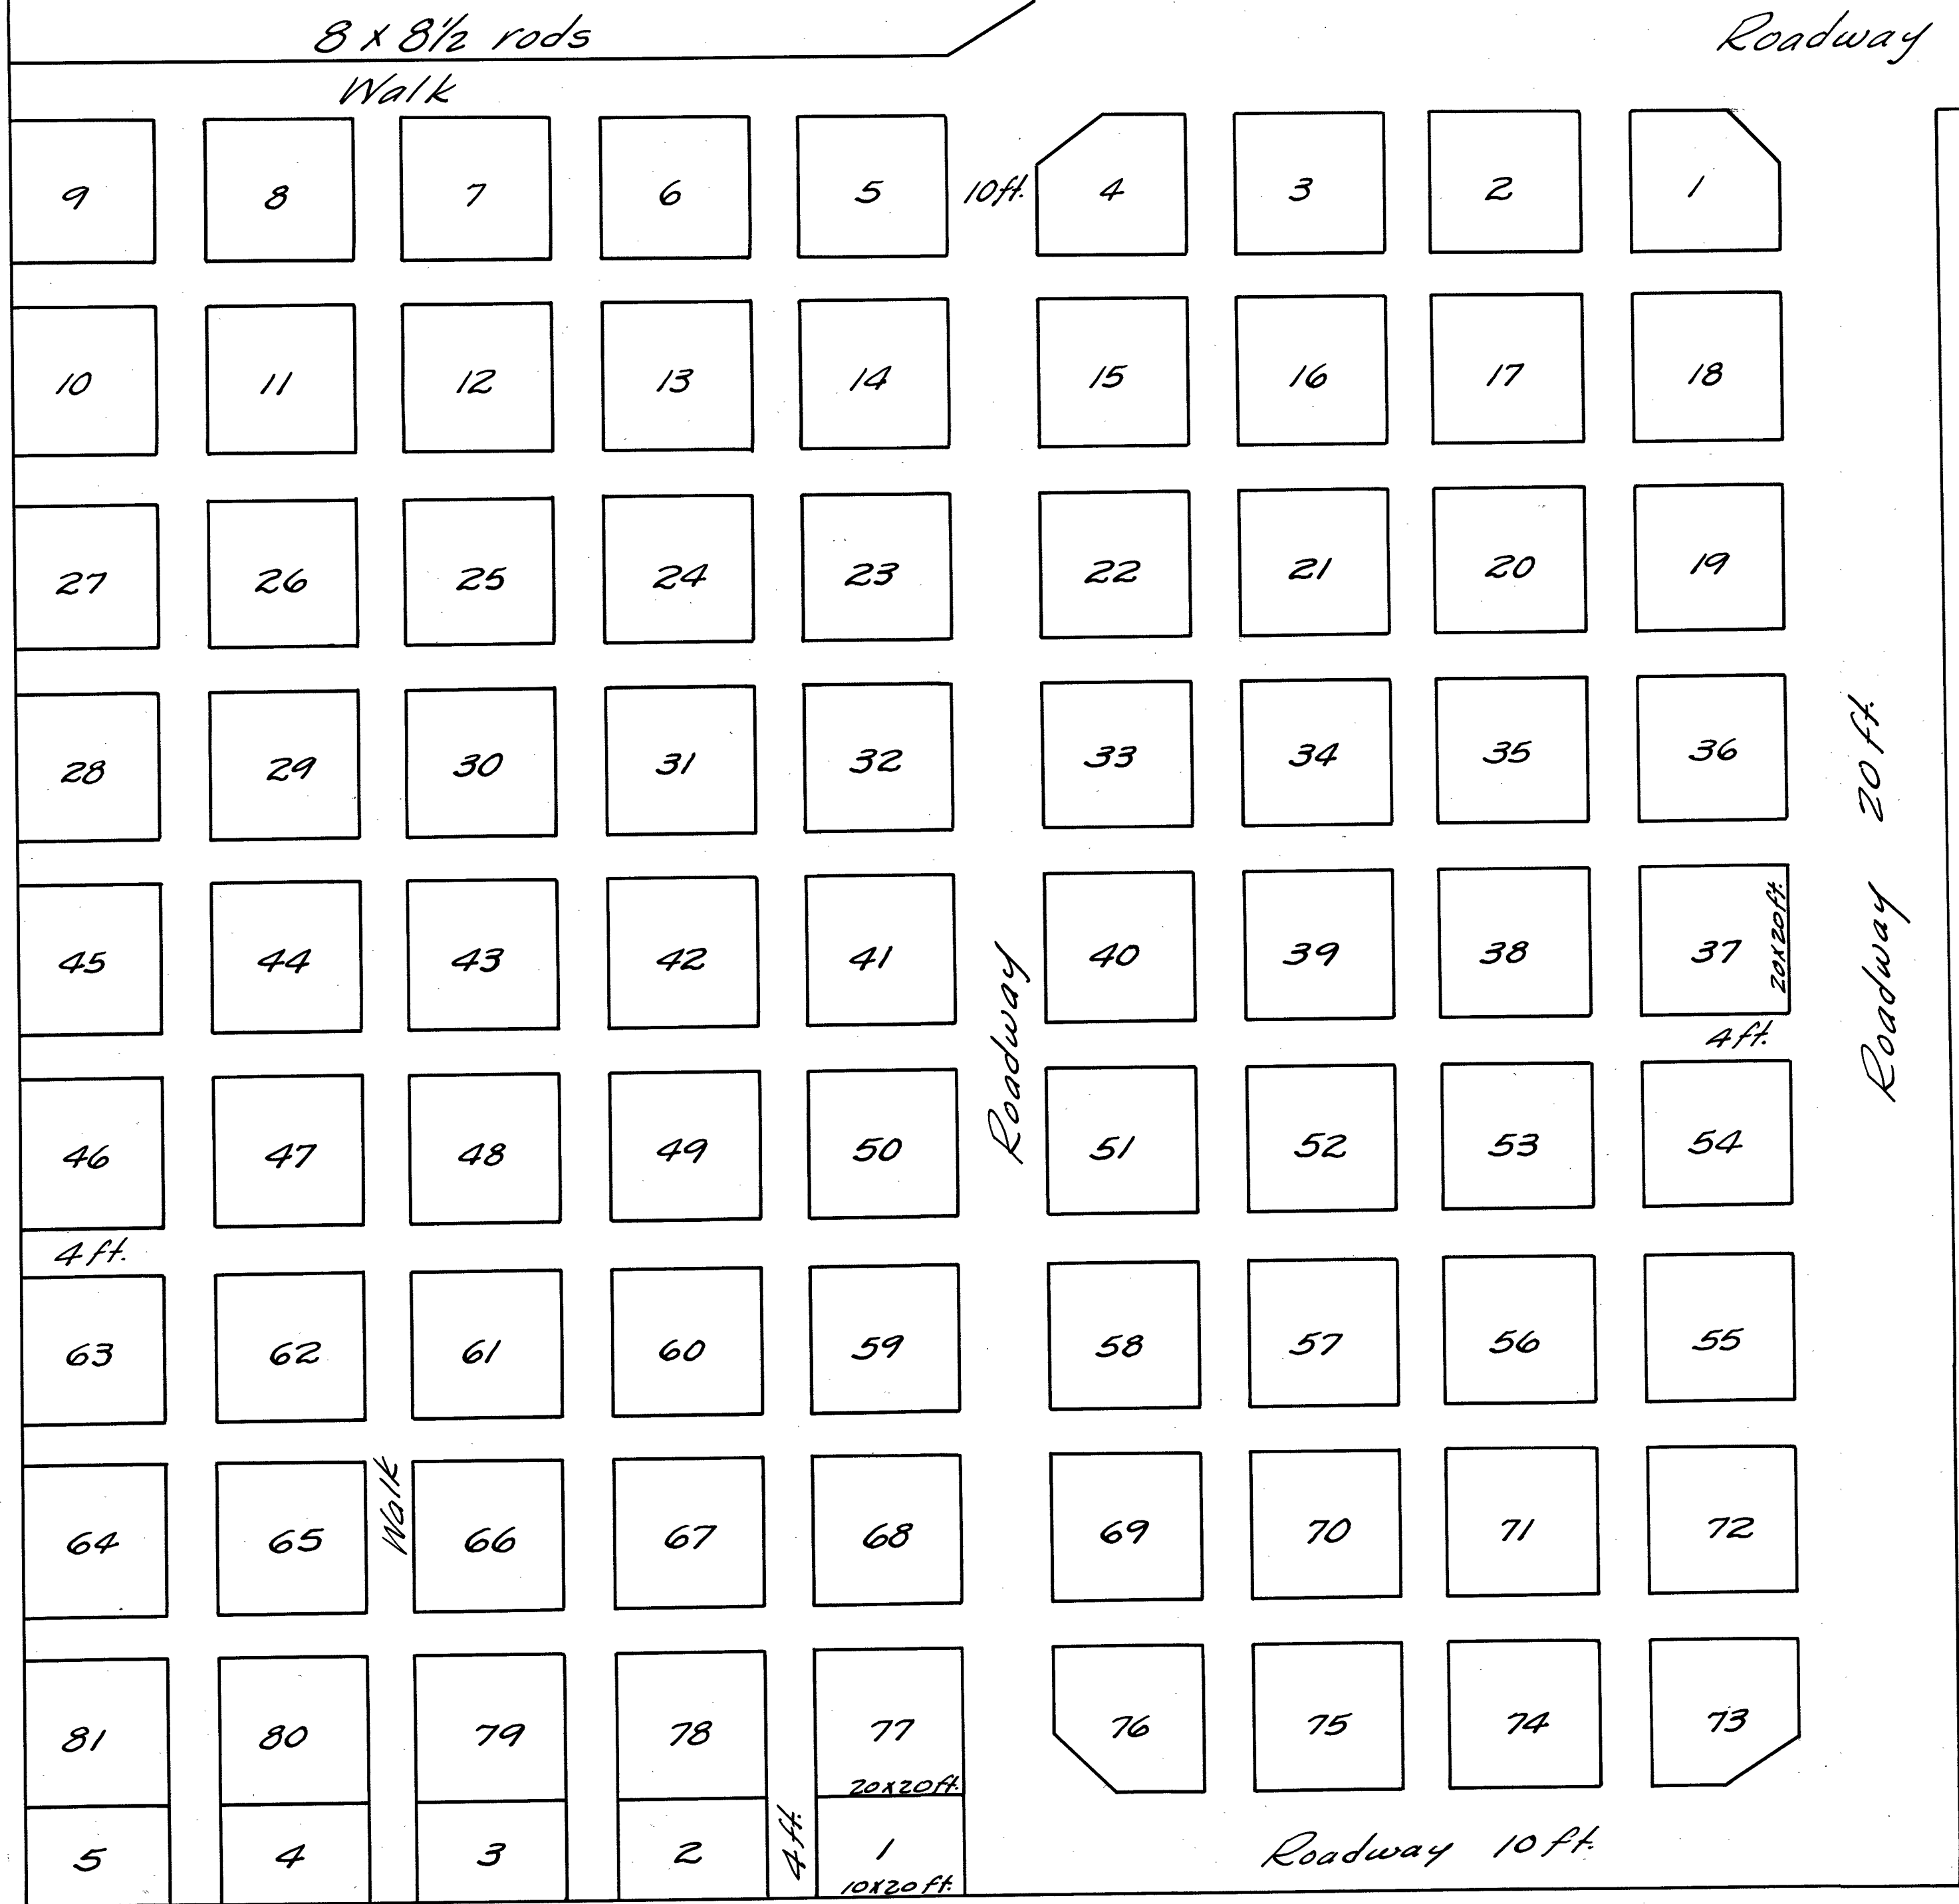

State of Kansas }
Douglas County } ss

Filed May 1st A.D. 1886
at 11 o'clock A.M. and
duly recorded in Plat
Book "A" Page 28.

B. J. Horton
Register of Deeds

This was transfered from back of Plat

Highway

Public