


EUDORA CEMETERY

SCALE 1 INCH TO 20 FEET.

24 Rods

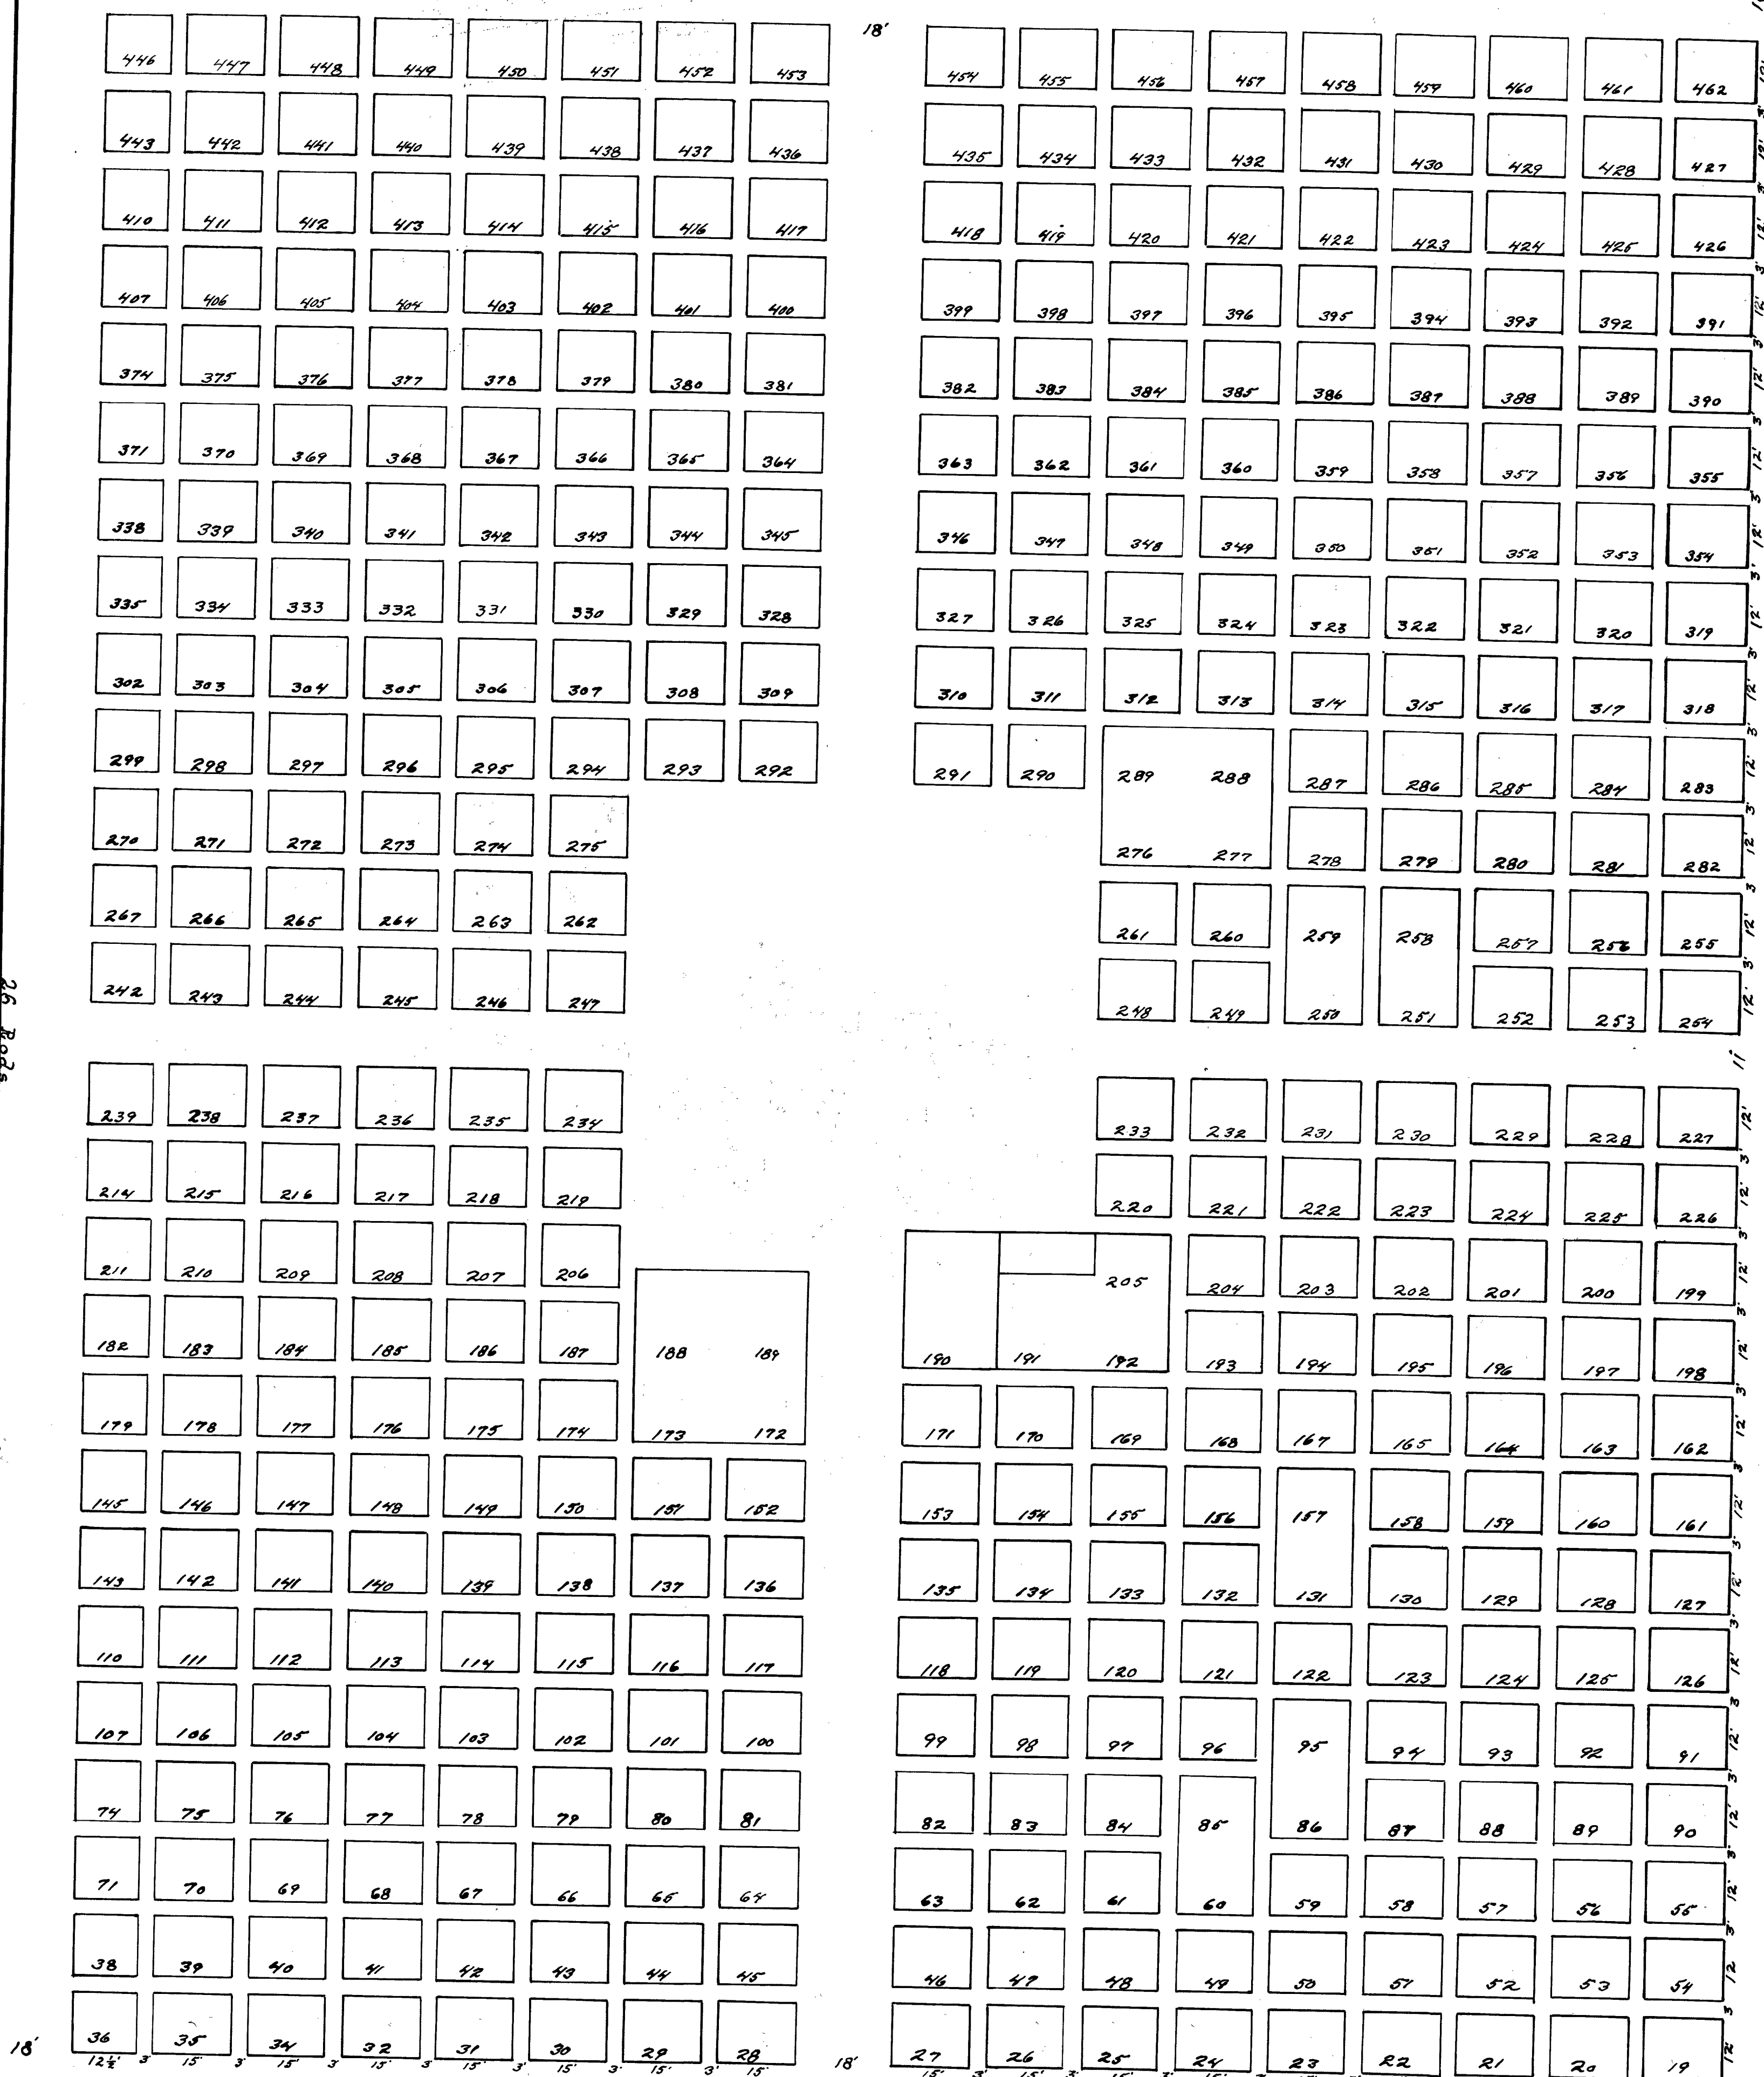

DESCRIPTION OF TRACT

Begin at the North East Corner of the South West Quarter of the South West Quarter of Section Four (4) Township Thirteen (13) of Range Twenty one (21) East of the South Principal Meridian. Thence West Twenty (20) rods Thence South Twenty Six (26) rods. Thence East Twenty (20) rods. Thence South Fourteen (14) rods. Thence East Four (4) rods. Thence North Forty (40) rods. Thence West Four (4) rods to beginning. Containing 4 1/4 Acs

State of Kansas }
Douglas County } ss.
City of Eudora

I, Charles Lathbury, Mayor of the City of Eudora do hereby certify, that the City of Eudora is the proprietor of Eudora Cemetery and that the foregoing is a true, correct, and complete survey and plat of the same, and I do hereby execute and file this as the Plat of the same by the authority in me vested as Mayor, by the City Council of said City, reference being had to said Plat and described for the size of lots. States Allego &c as indicated in fact on said Plat

Witness my hand and the seal of said City this 30 day of June 1890.

Attest
Geo. C. Brune
City Clerk

Charles Lathbury
Mayor