


THE HOLY FAMILY CEMETERY EUDORA, KANSAS

ASH STREET

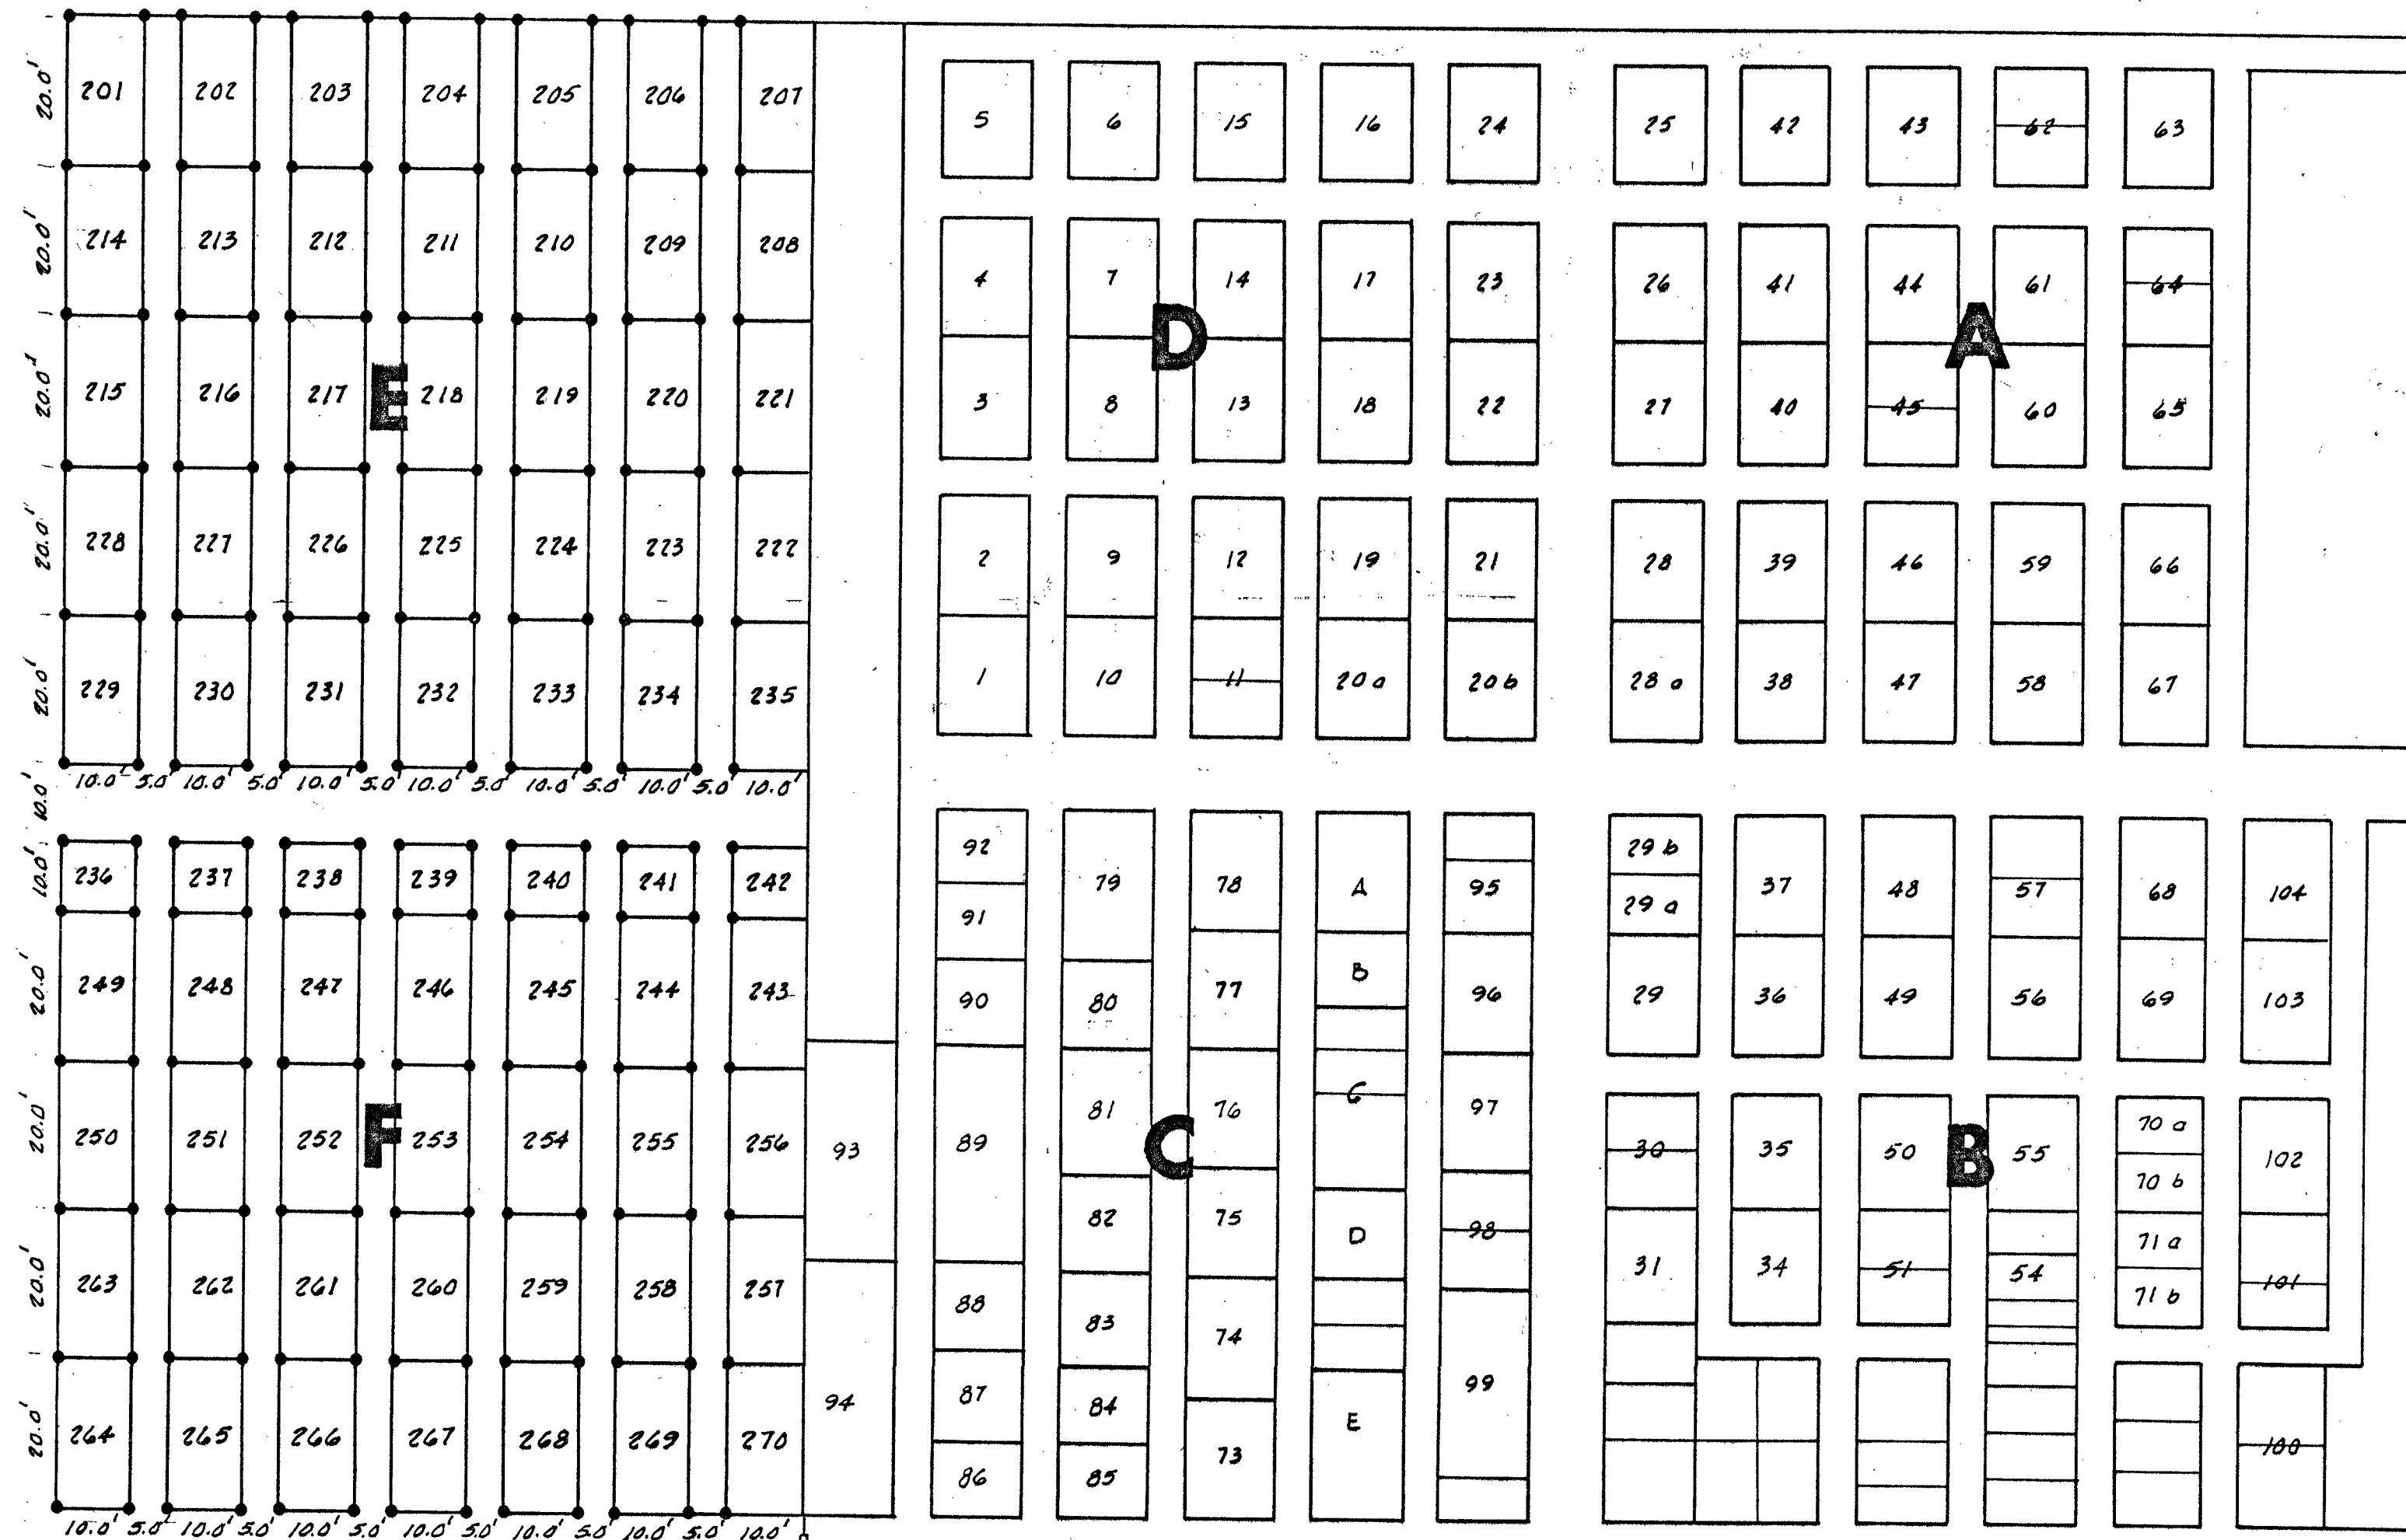

SCALE: 1" = 20'
MAY 24, 1962

BLOCKS "A", "B", "C", "D" ARE GRAPHICALLY REPRESENTED ONLY. INFORMATION ON THESE BLOCKS WAS OBTAINED FROM A PLAN BY REV. R.R. GROENER AND REV. M. SIMMER.

BLOCKS "E" AND "F" WERE SURVEYED, PINNED AND PLATTED AS SHOWN. BLOCKS "E" AND "F" ORIGINALLY WERE LOTS 7, 8, 9, 10, BLOCK 239 IN THE CITY OF EUDORA, DOUGLAS COUNTY, KANSAS.

THIS PLAN PREPARED AT THE DIRECTION OF AND APPROVED BY FATHER JOHN J. QUIGLEY OF HOLY FAMILY CHURCH OF EUDORA, KANSAS.

John L. Crawford
JOHN L. CRAWFORD
KANSAS ENG. # 2457

