


Plat
of
Section Five
Maple Grove Cemetery
Lawrence
Kansas

SCALE - 15 FEET TO THE INCH

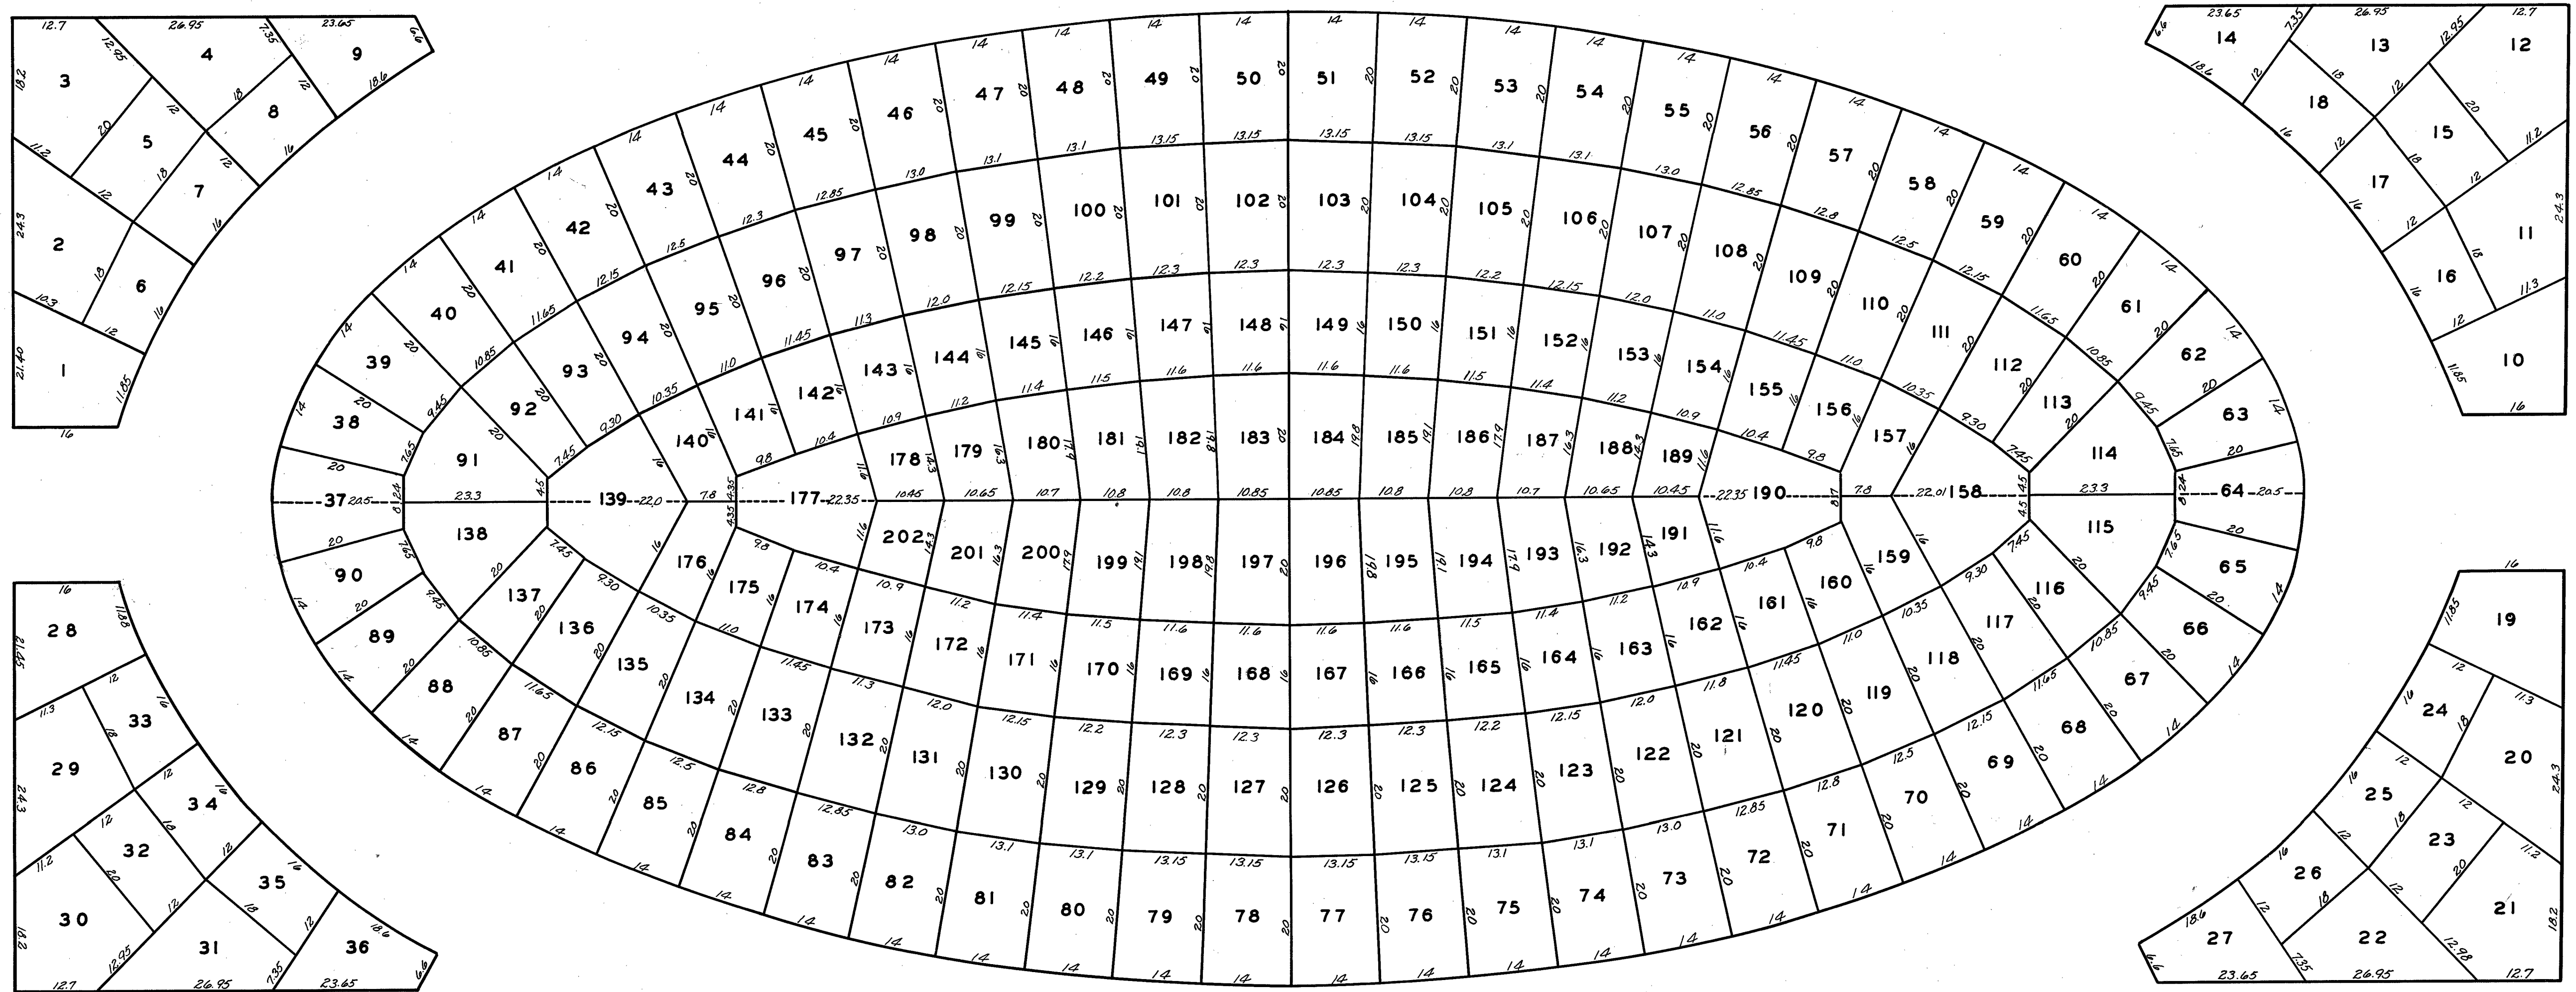

STATE OF KANSAS
COUNTY OF DOUGLAS
CITY OF LAWRENCE

I, A. Henley, Mayor of the City of Lawrence, do hereby certify that the City of Lawrence is the proprietor of Maple Grove Cemetery and that the foregoing is a true, correct, and complete survey and plat of Section Five of the same, and I do hereby execute and file this as a plat of the same by the authority in me vested as Mayor, by the City Council of said City.
Witness my hand and seal, this third day of March A.D. 1890.

A. Henley

ATTEST

A. J. Honnald

CITY CLERK

I do hereby certify that the above is a correct plat of the survey of Section Five in Maple Grove Cemetery as made by me.

O. C. Le Suer

Lawrence, Kansas
March 3, 1890