


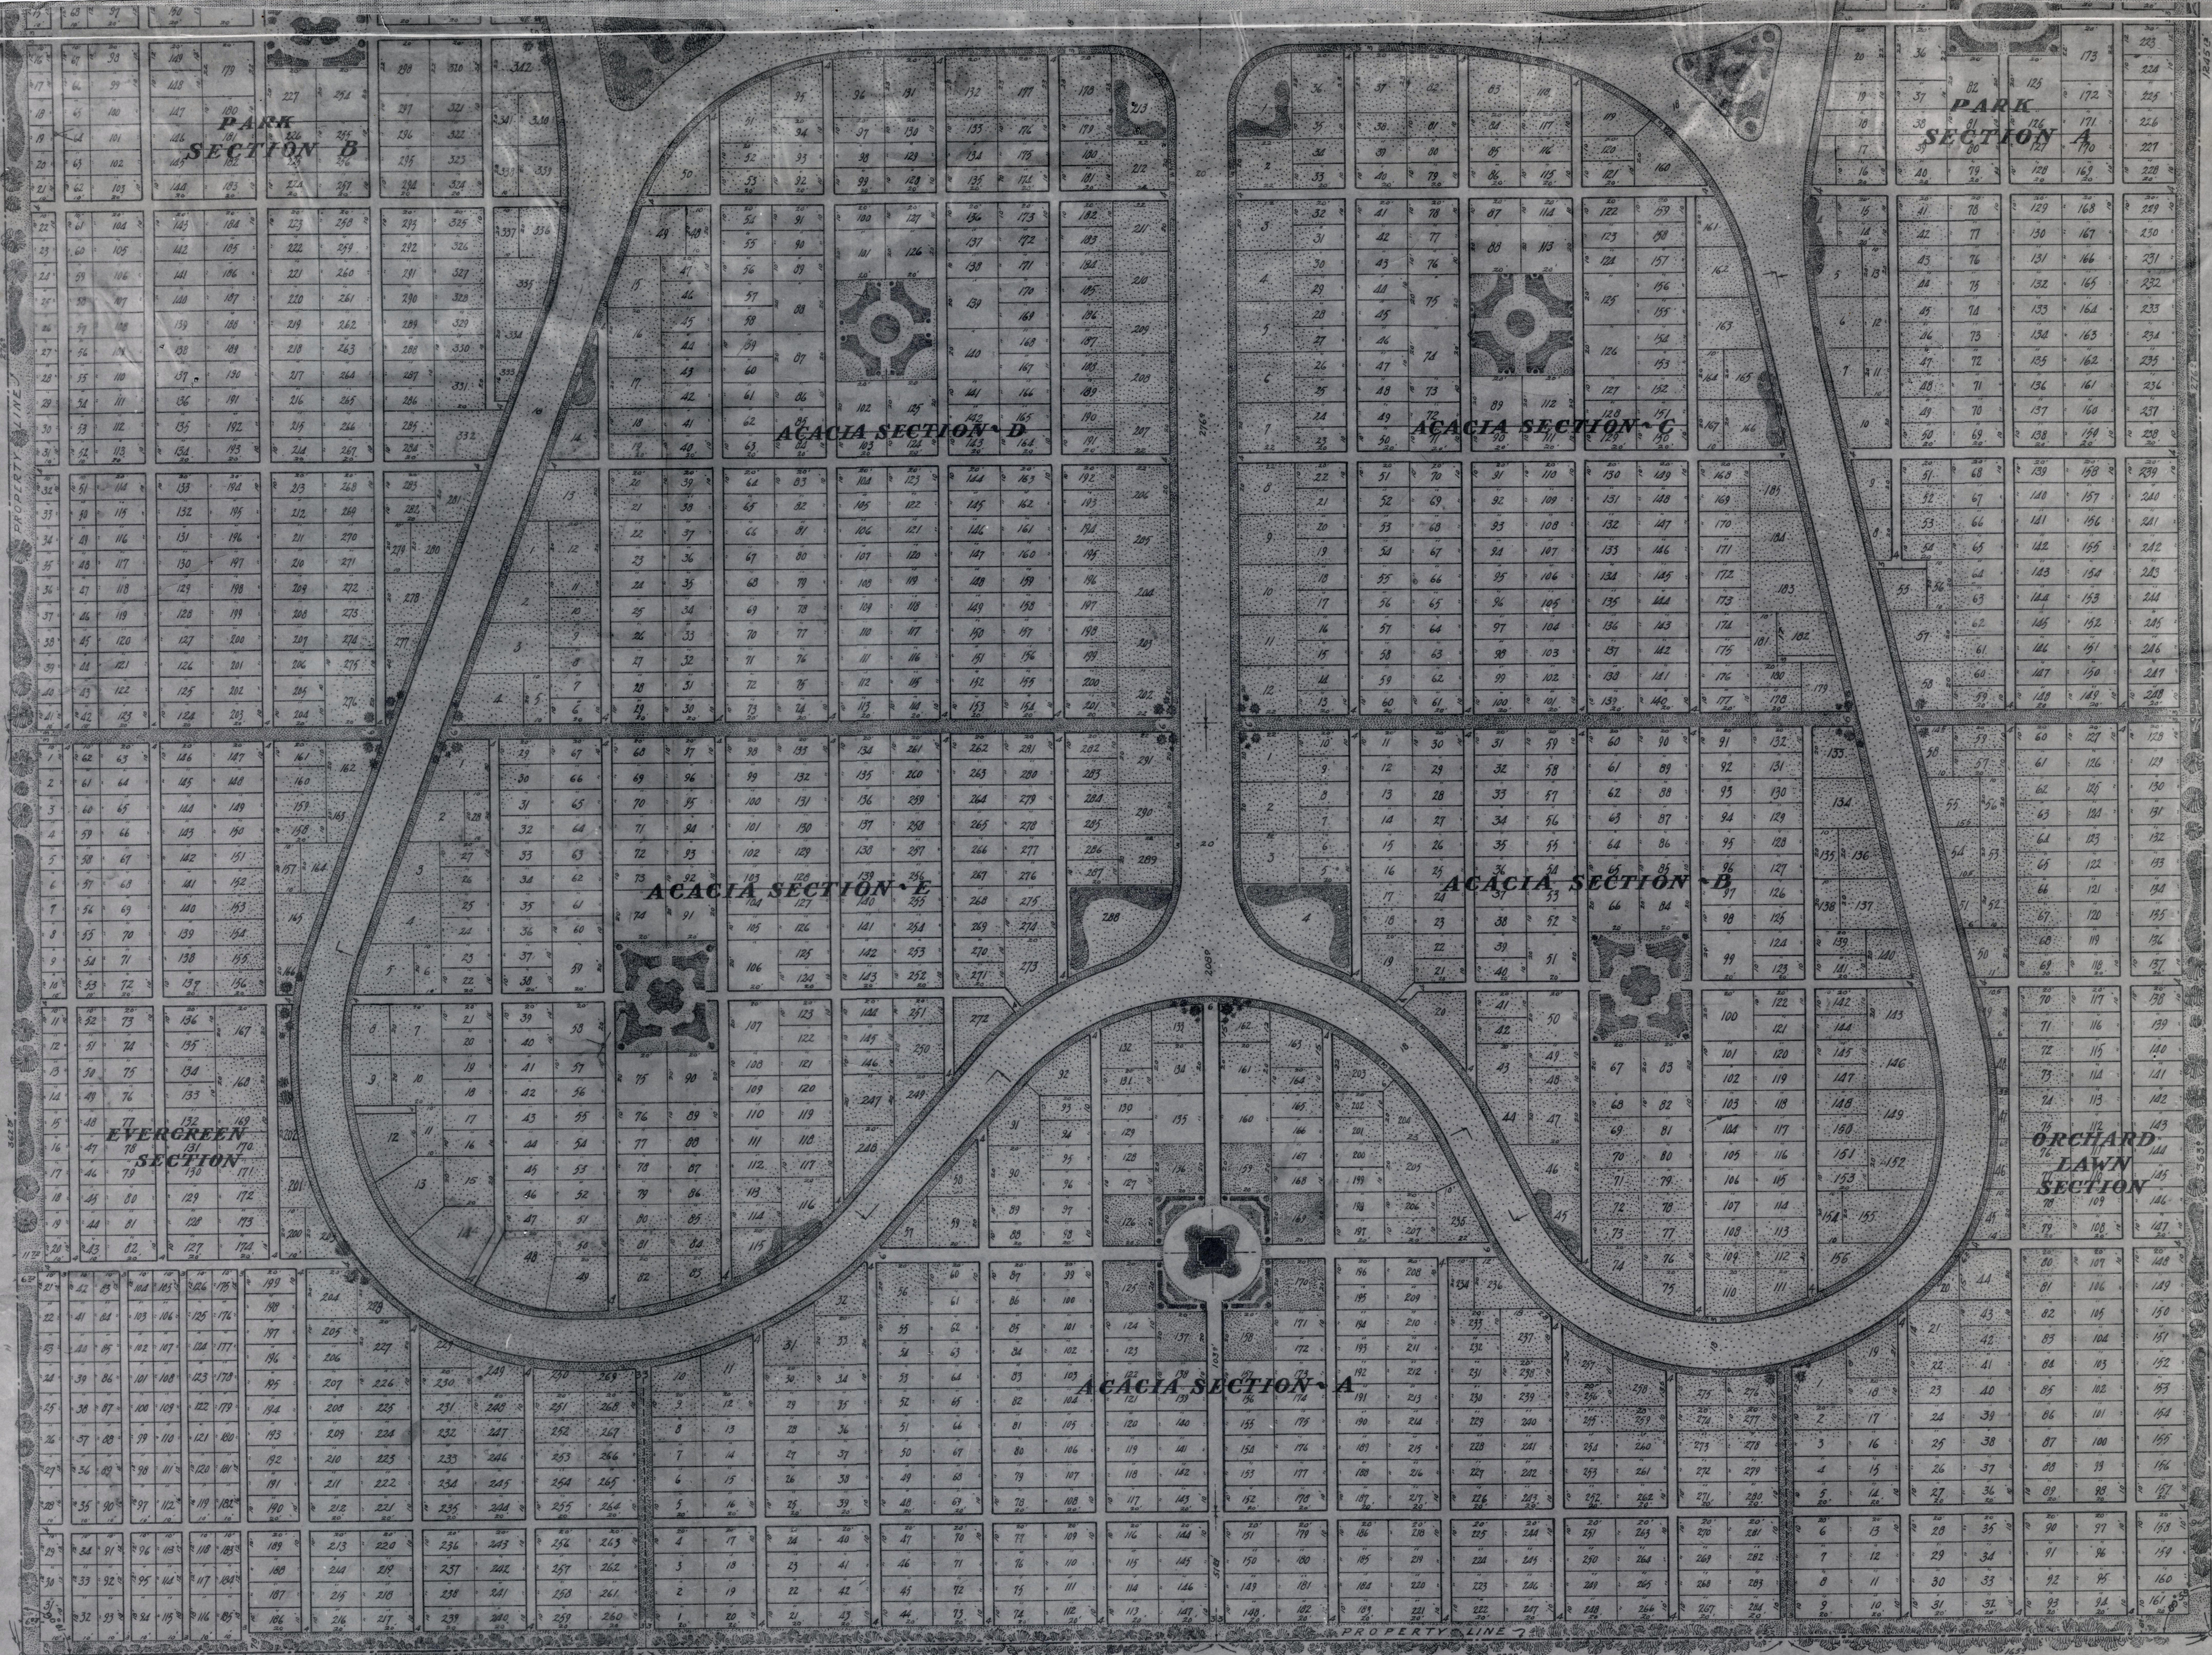

Know all men by these presents that CEMETERIES OF AMERICA INC. of Chicago, Cook County, Illinois, is the owner of the following described property to-wit:-

The East Twenty-five (25) Acres of the North-East Quarter (1/4) of the North-West Quarter (1/4) of Section 6, Township 13, South Range 20, East; and, have caused the same to be subdivided into Lots and Sections, with Streets, Avenues and Walks for the purpose of Burial.

The foregoing described tract of land as subdivided and here in plat is dedicated to the purpose hereinbefore mentioned and the faith of the Organization is pledged for its preservation and improvement.

In witness whereof the Directors of CEMETERIES OF AMERICA INC. of Chicago, Cook County, Illinois have caused these presents to be signed by its President and attested by its Secretary and its Corporate Seal to be attached this _____ day of _____ A.D. 1926

CEMETERIES OF AMERICA INC.

 Secretary

MEMORIAL PARK CEMETERY LAWRENCE, KANSAS

July 15, 1926.
 I hereby certify that I have surveyed the tract of land herewith shown and described and have set the required monuments marking the corners of the tract, which, with the distances as

marked and angles as shown I certify to be true and correct.

 Deputy County Engineer,
 Douglas County,
 Kansas.

PHILIP TROEGER
 LANDSCAPE ARCHITECT
 1502 MONADNOCK BLOCK, CHICAGO,
 E.E. McCracken - C.E.

STATE OF _____ S.S.
 COUNTY OF _____
 Be it remembered that on this _____ day of _____ A.D. 1926 before me the undersigned Notary Public in and for _____ State and _____ County, appeared _____ who being by me duly sworn did say that he is the _____ of CEMETERIES OF AMERICA INC. of Chicago, Cook County, Illinois and that the seal affixed to the foregoing instrument is the corporate seal of said Corporation and said _____ acknowledged the execution of said instrument to be the free act and deed of said Corporation.
 Witness my hand and Notarial Seal the day and year written.

 Notary Public.

Filed
 July 16-1926
 Leg. E. Wellman
 Register of Deeds