

290 ft. 9 in. East

32 ft.

Be it remembered that on the 4th day of August 1873 the Vinland Cemetery Association by authority vested in its President and Secretary in accordance with a Charter granted under the laws of the State of Kansas did purchase of E. G. Johnson Two (2) acres of land and have divided it into Lots as shown in the accompanying Plat and be it further remembered that we hereby dedicate it as a place of Sepulchre forever we hereby subscribed our names as President and Clerk of the Vinland Cemetery Association.


Henry Landon Pres.
Wm H. Gill Clerk

Peters Field 278 ft. 9 in.

North
290 ft. 9 in.

South

State of Kansas }
County of Douglas } ss. Be it remembered that on the 18th day of December A.D. 1875 before me Register of Deeds in and for Douglas County in the State of Kansas personally came Henry Landon as President and William H. Gill as Clerk of the Vinland Cemetery Association to me personally known to be the same persons who executed the within instrument and duly acknowledged the execution of the same. Witness my hand and the official Seal of the 18th day of Dec. A.D. 1875
D.W. Littell
Register of Deeds

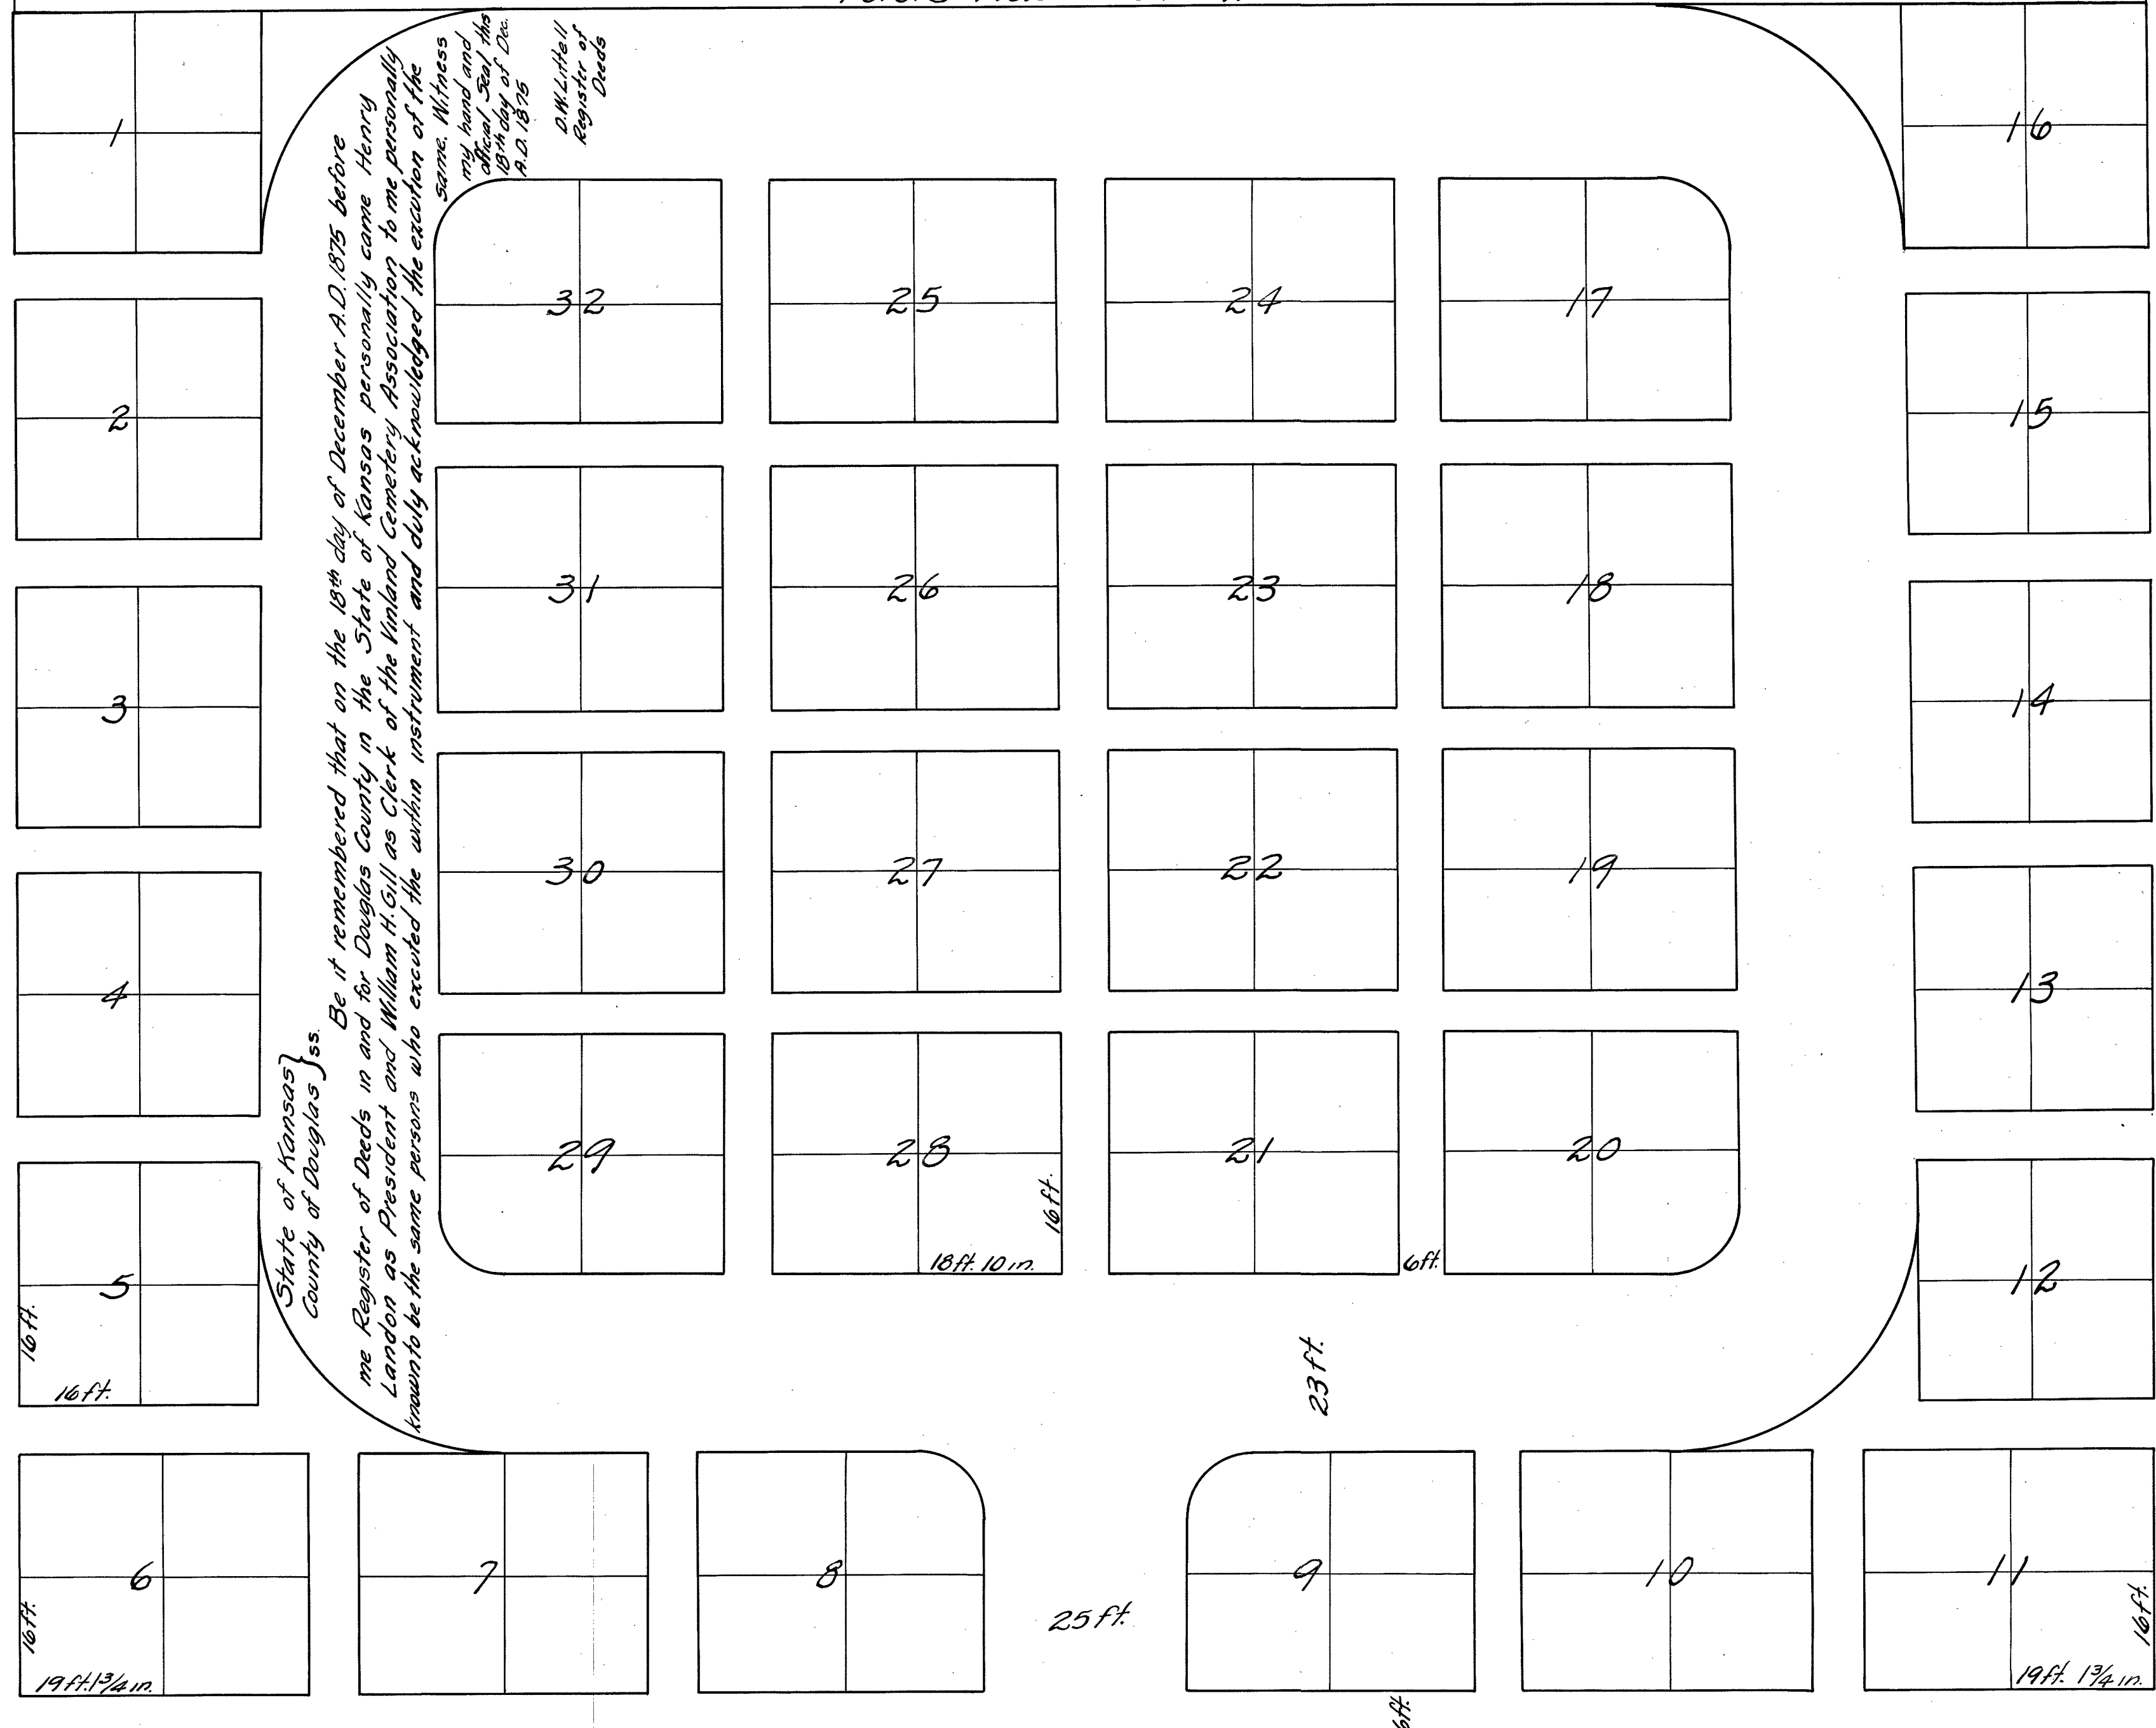

I, T.C. Darling hereby certify that I have surveyed the tract of land described as follows: Beginning at the S.W. Cor. of the N.E. 1/4 of Section No. (10) Ten of Township (14) Fourteen of Range (20) Twenty, thence running North on Section line 295 1/100 feet, thence E. 295 1/100 feet, thence S. 295 1/100 feet, thence W. 295 1/100 feet to place of beginning into Lots, Avenues and Walks as set forth on this Plat. All dimensions being indicated on this Plat by the figures in red the measurements being in feet.

Recorded Dec. 18th 1875 at 12 N. D.W. Littell Reg. of Deeds Fees \$3.00

T.C. Darling Surveyor

SCALE 1/16 inch to one Foot

VINLAND CEMETERY

West