


PLAT OF THE VINLAND CEMETERY


LOCATED IN THE S.W. COR. OF THE N.E. QUARTER OF SEC. 10 - TWP. 14 - R. 20

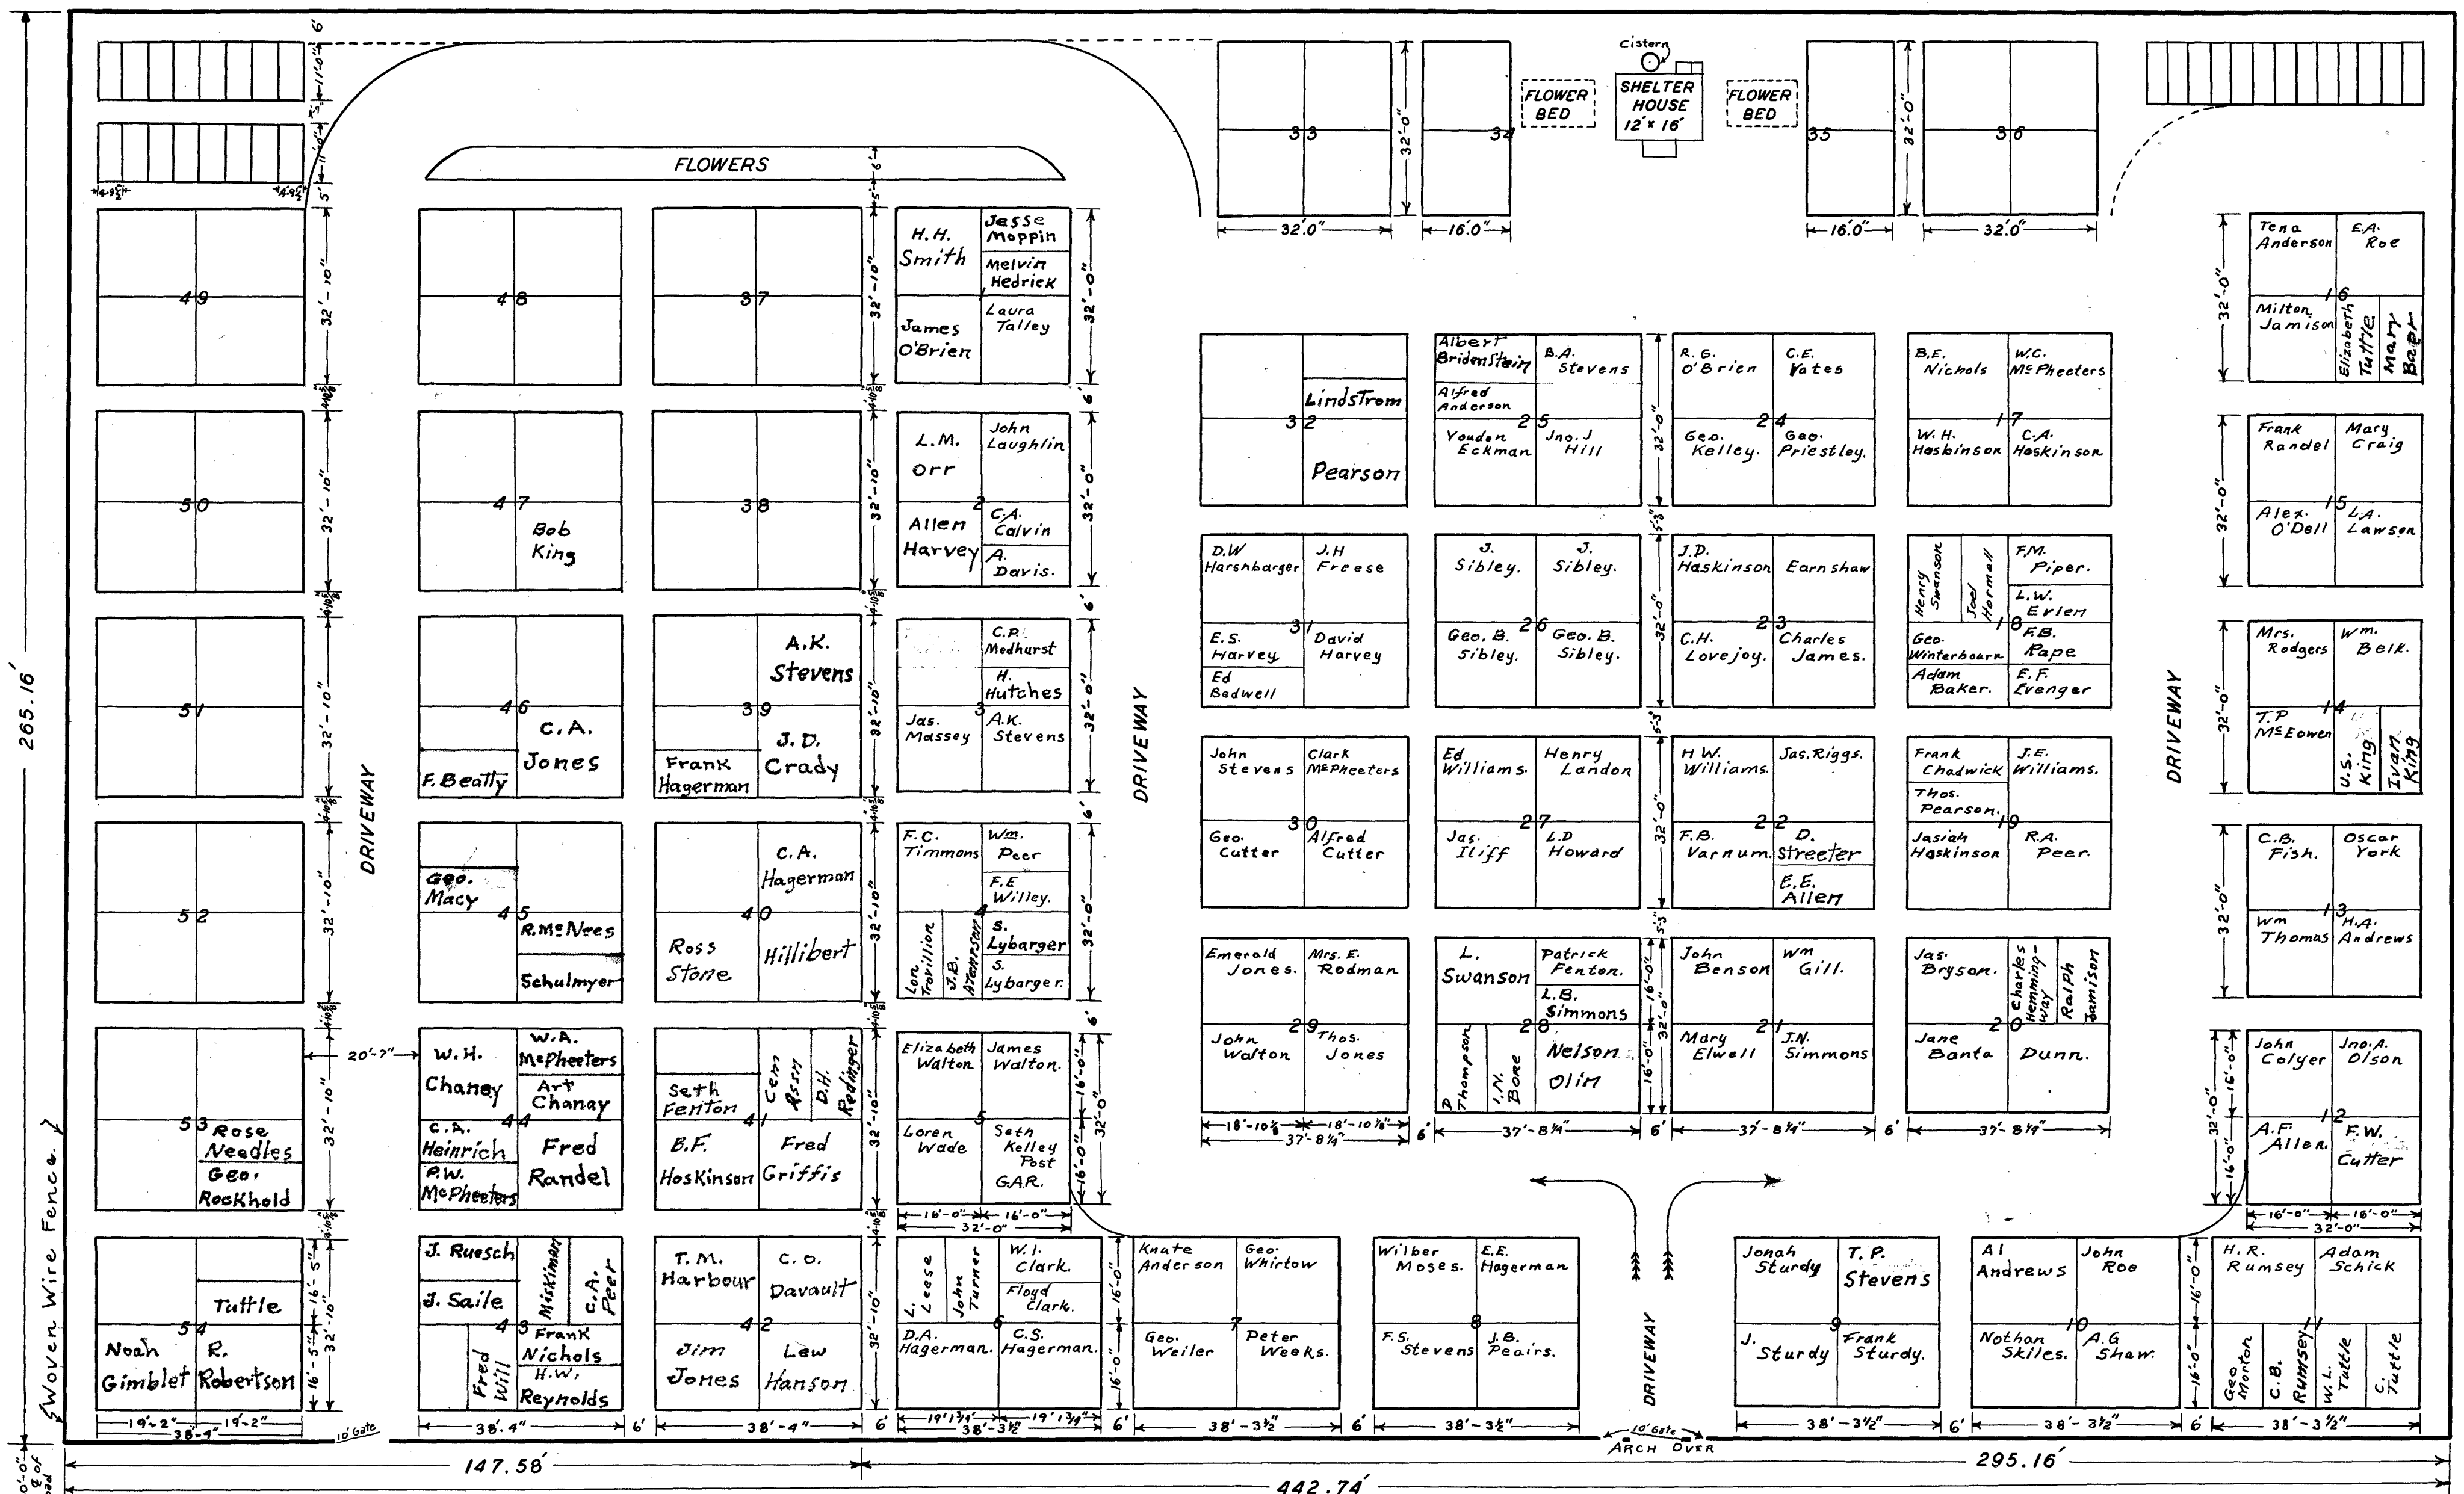

NOTE: THE ABOVE PLAT IS A TRUE AND CORRECT COPY OF VINLAND CEMETERY - COPIED FROM A BLUE PRINT SAID TO HAVE BEEN PRINTED FROM THE ORIGINAL.

THIS BLUE PRINT WAS LOANED TO COUNTY ENGINEER'S OFFICE BY HERVE N. HOSKINSON TO MAKE THIS PLAT. THE ORIGINAL TRACING WAS DESTROYED OR LOST.

NOTE:
REVISED JULY 3, 1969
FROM A BLUE PRINT RECEIVED FROM WOODROW STURDY WITH THE PRESENT NAMES OF OWNERS OF CEMETERY LOTS AS OF THIS DATE.

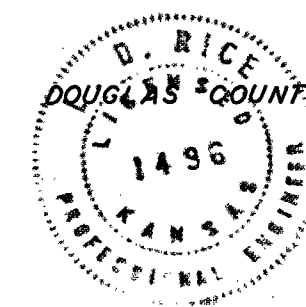

D. S. Rice
MARCH 23, 1957