


PLAT OF THE VINLAND CEMETERY

LOCATED IN THE S.W. COR. OF THE N.E. QUARTER OF SEC. 10 - TWP. 14 - R. 20

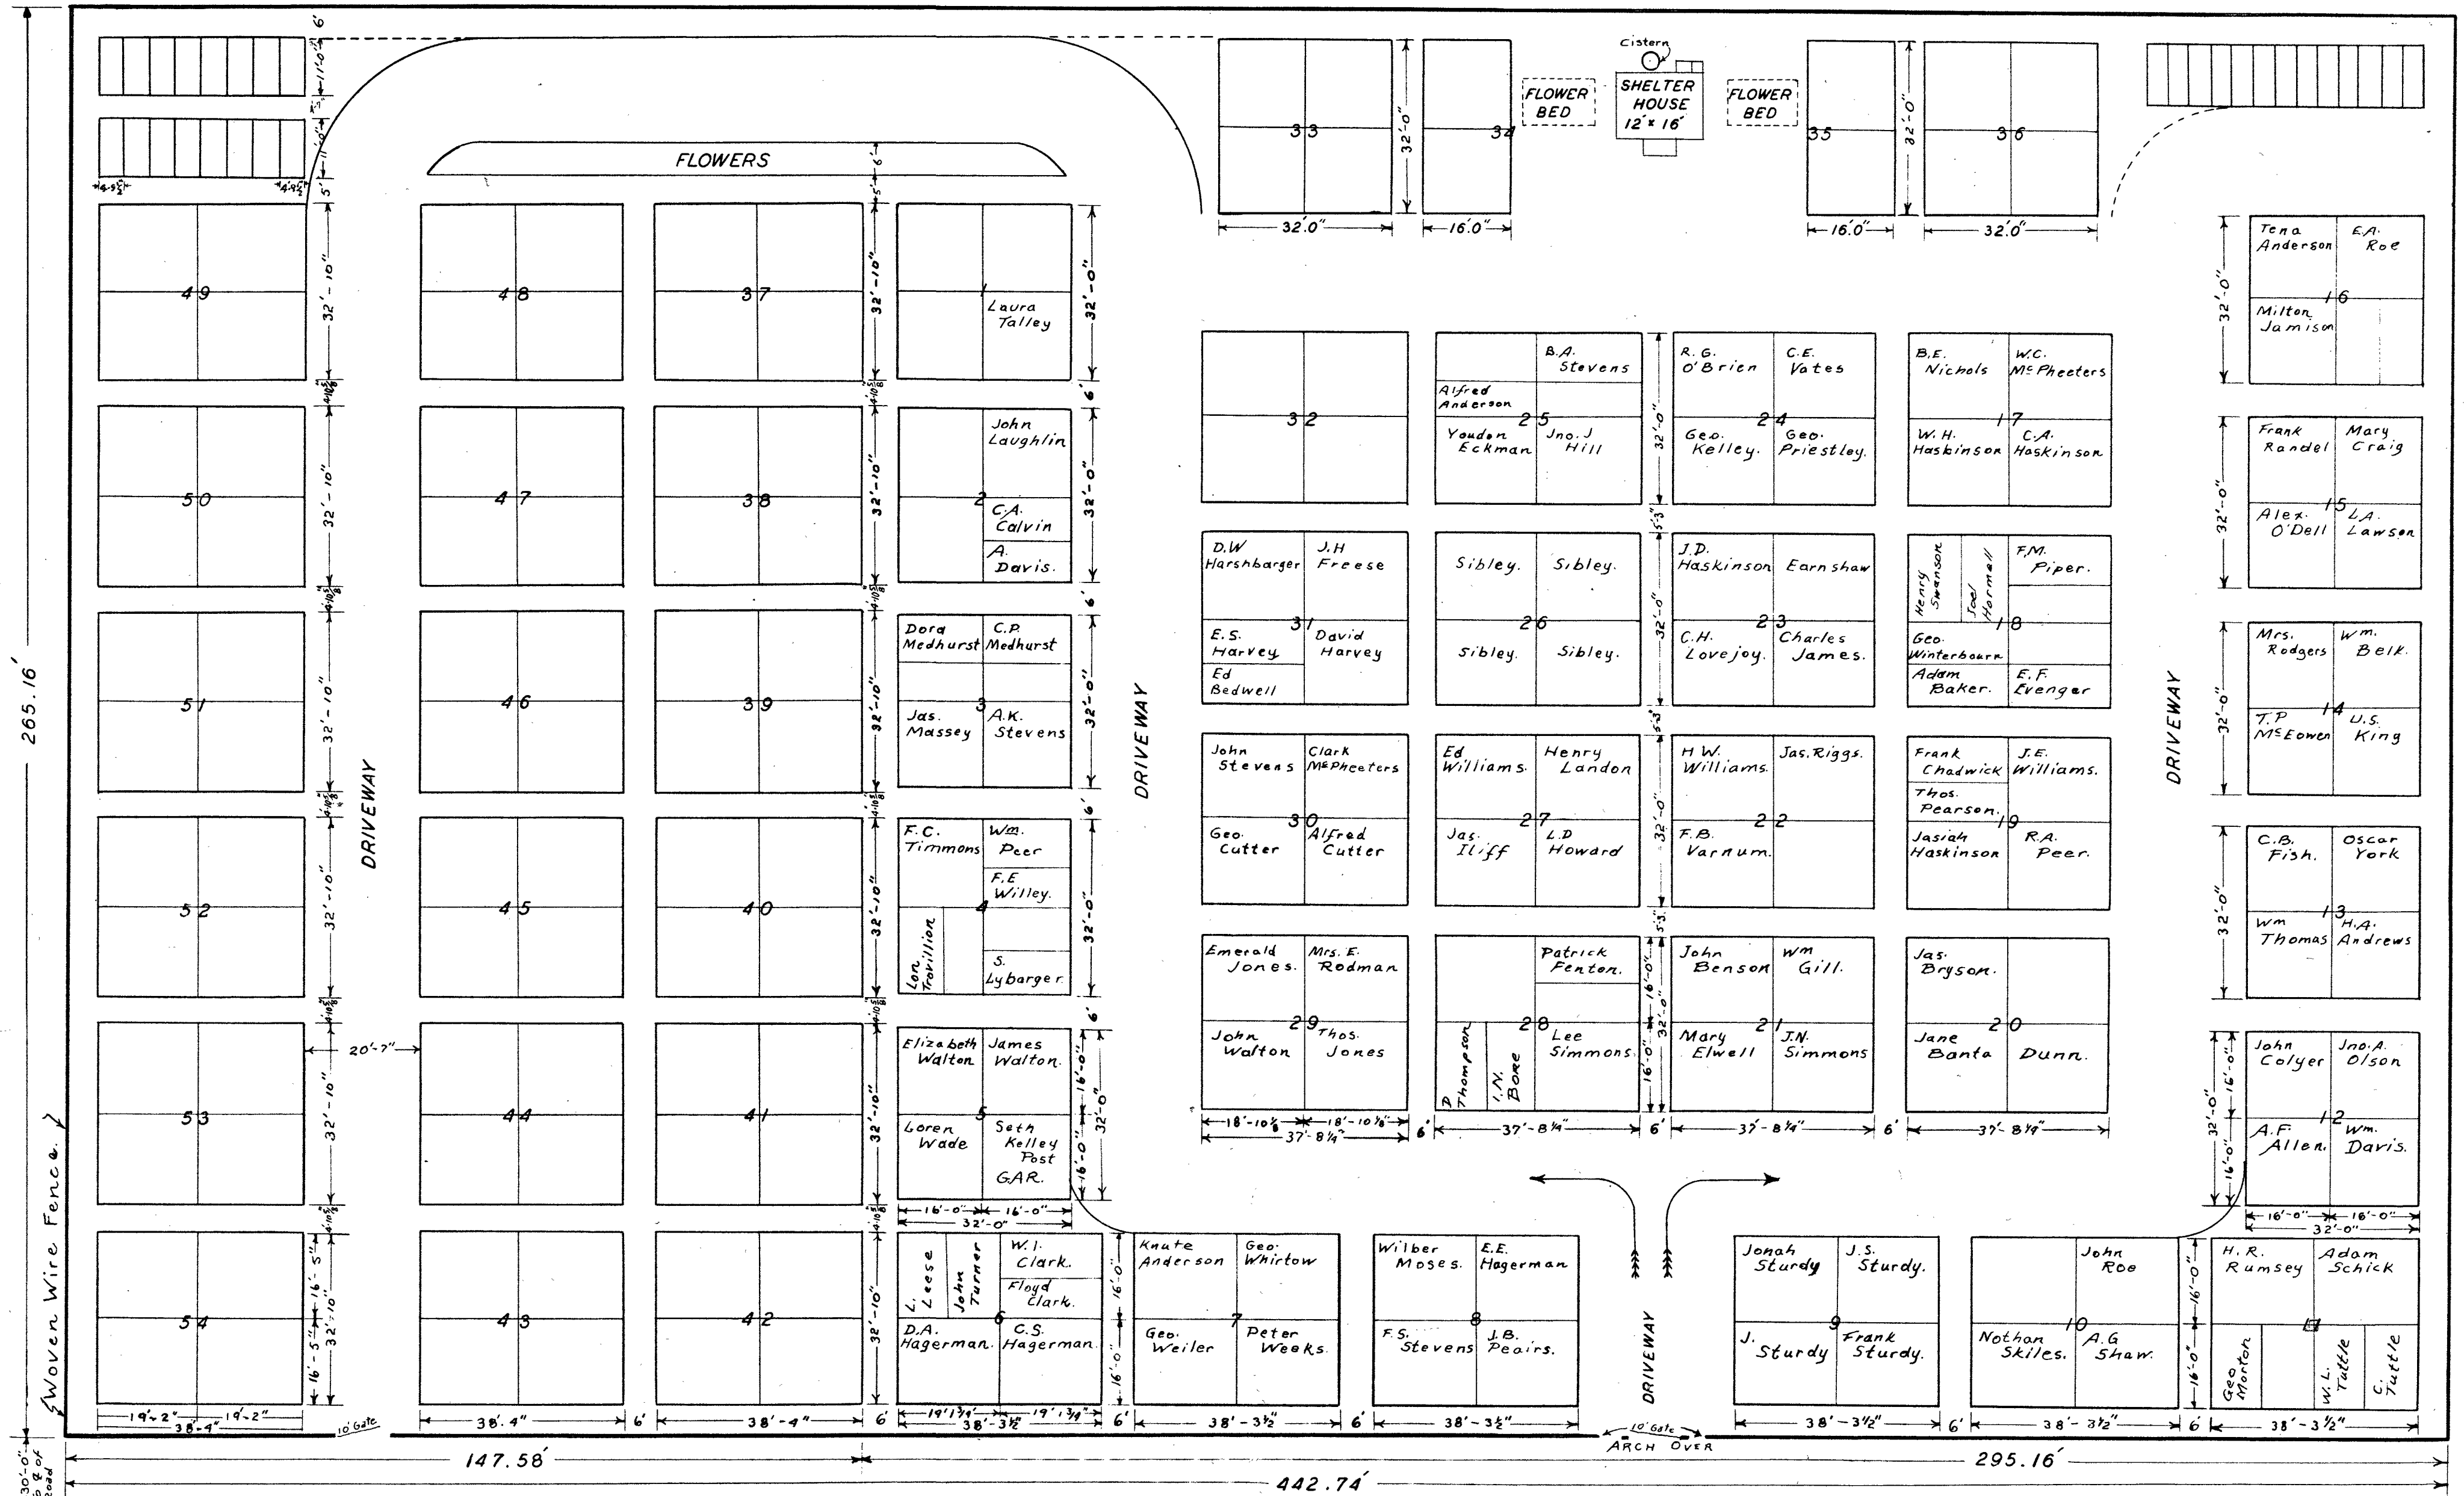

NOTE: THE ABOVE PLAT IS A TRUE AND CORRECT COPY OF VINLAND CEMETERY - COPIED FROM A BLUE PRINT SAID TO HAVE BEEN PRINTED FROM THE ORIGINAL.

THIS BLUE PRINT WAS LOANED TO COUNTY ENGINEER'S OFFICE BY HERVE N. HOSKINSON TO MAKE THIS PLAT. THE ORIGINAL TRACING WAS DESTROYED OR LOST.

DOUGLAS COUNTY SURVEYOR *S.D. Price* MARCH 23, 1957