



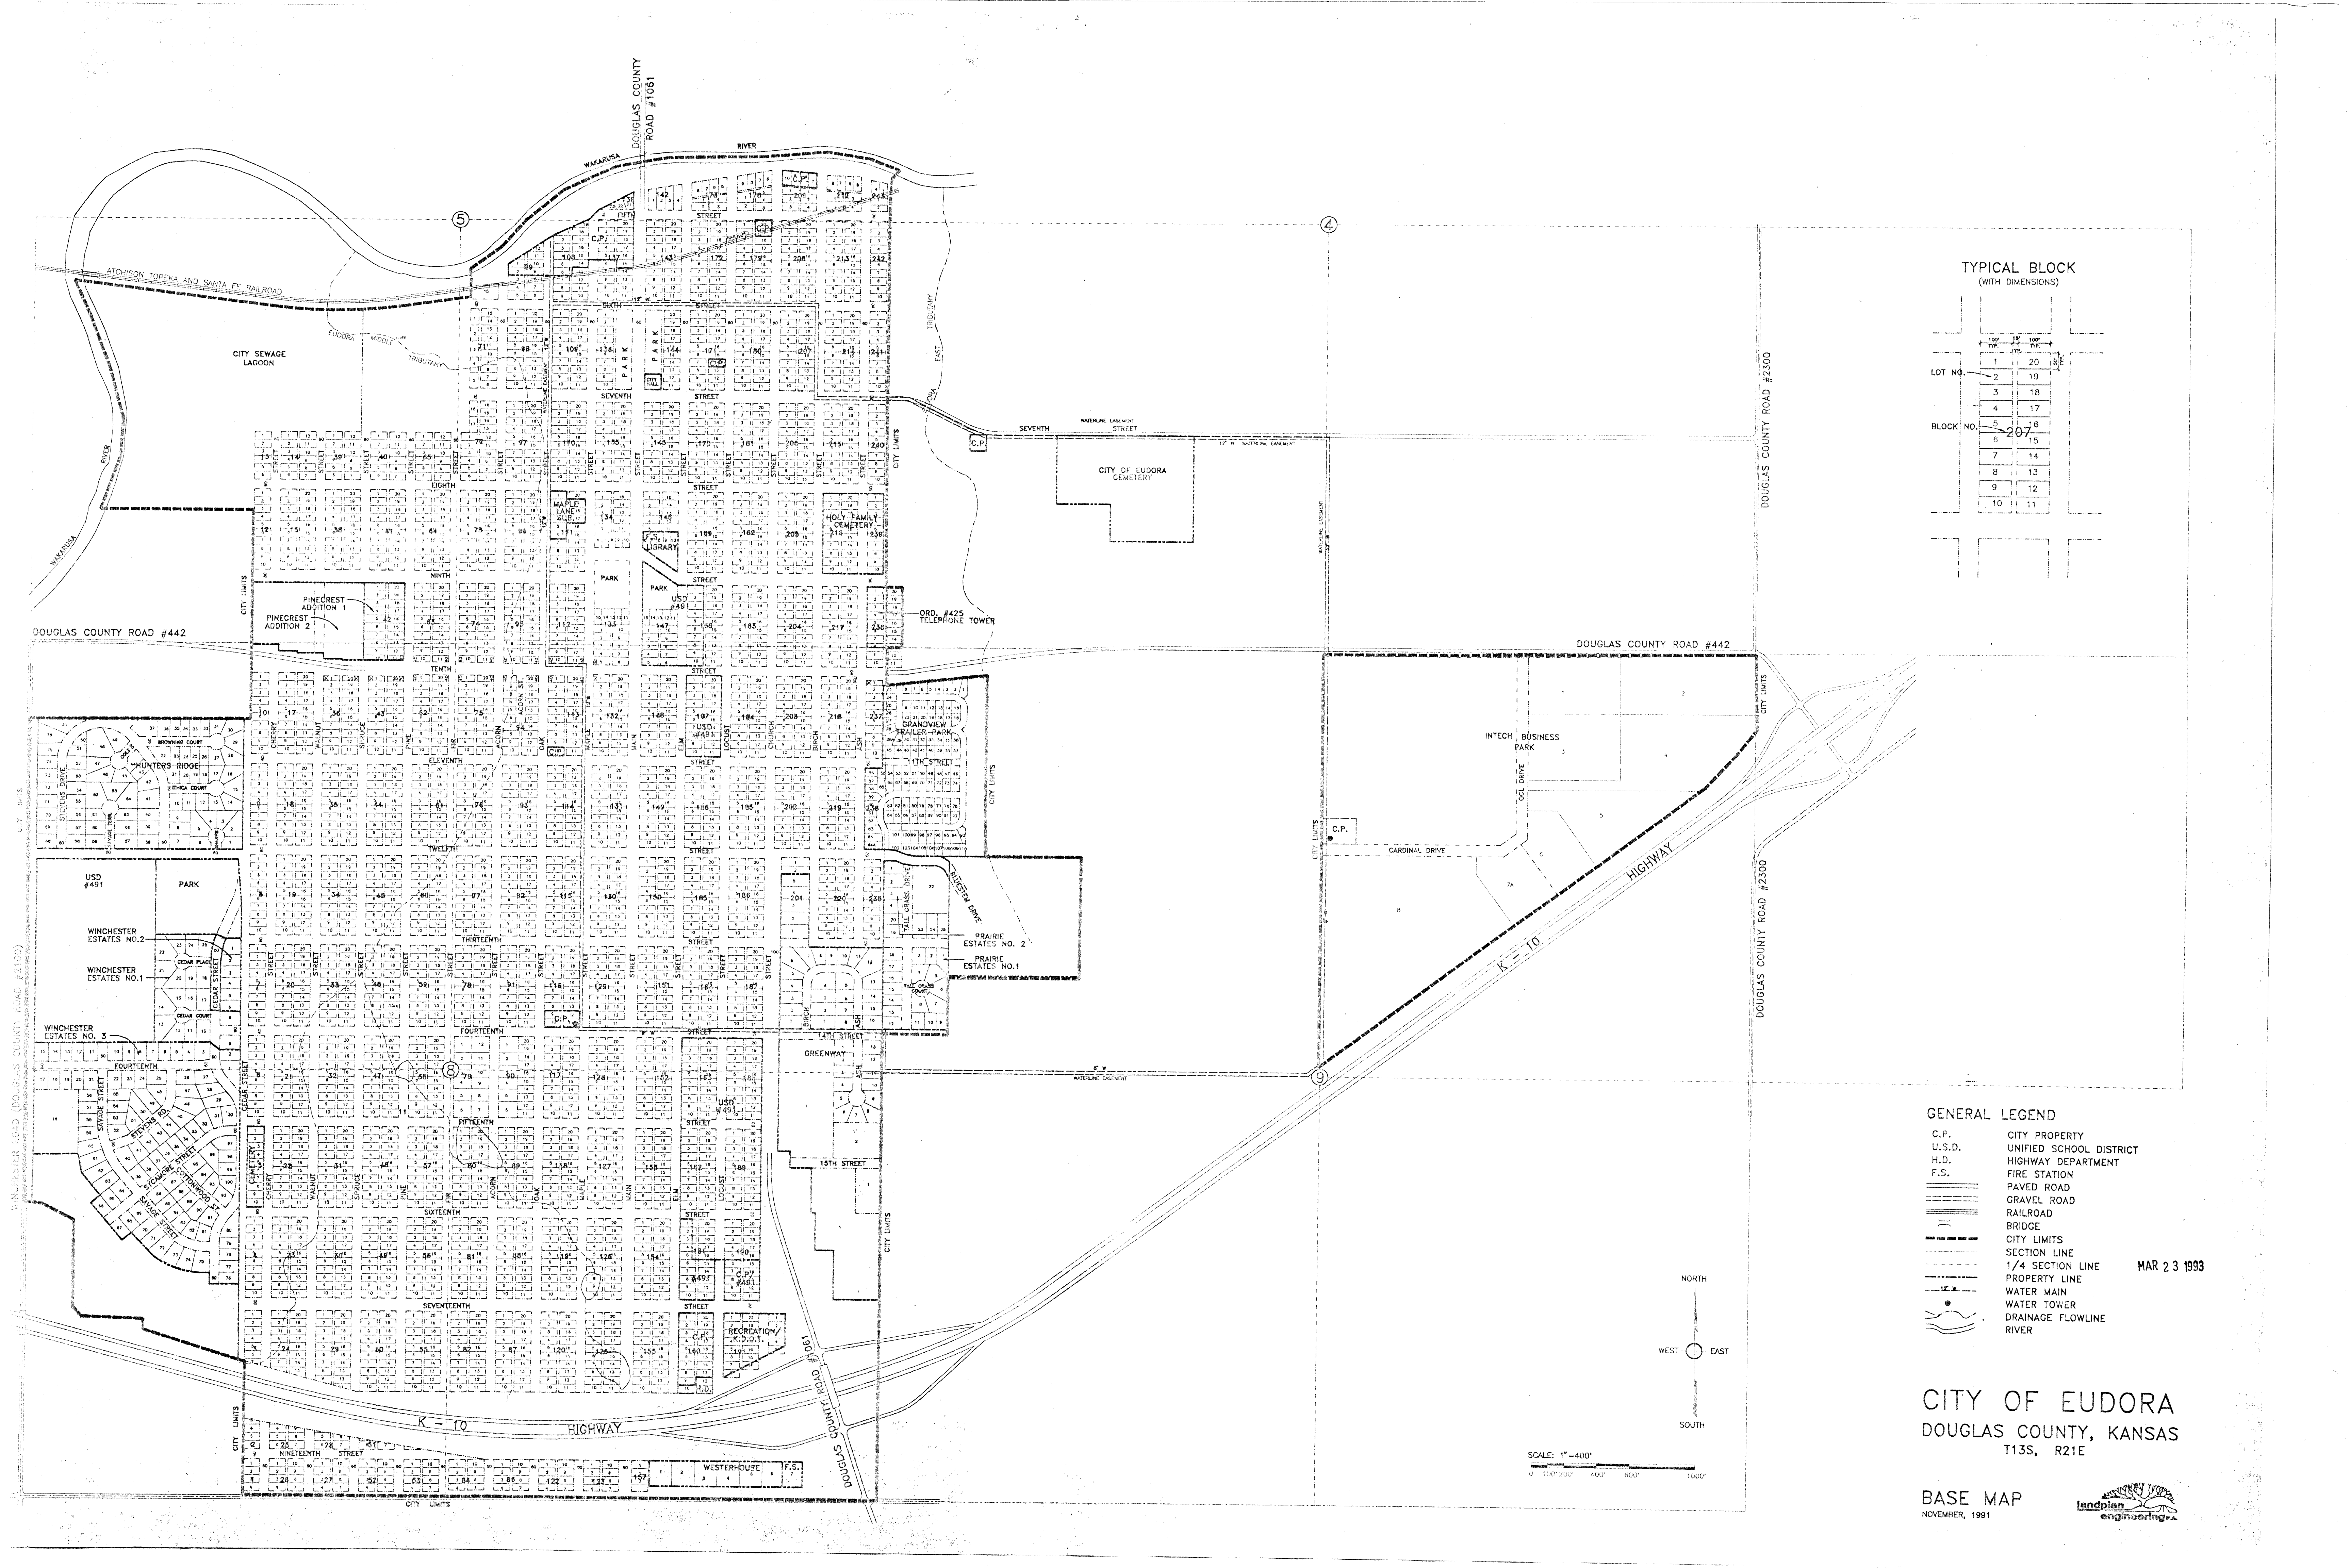

TYPICAL BLOCK
(WITH DIMENSIONS)

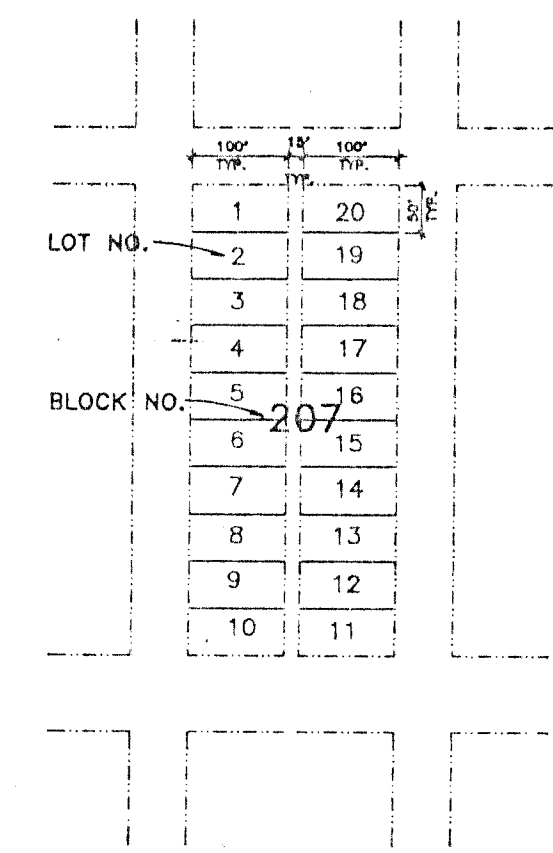

- GENERAL LEGEND
- C.P. CITY PROPERTY
 - U.S.D. UNIFIED SCHOOL DISTRICT
 - H.D. HIGHWAY DEPARTMENT
 - F.S. FIRE STATION
 - PAVED ROAD
 - GRAVEL ROAD
 - RAILROAD
 - BRIDGE
 - CITY LIMITS
 - SECTION LINE
 - 1/4 SECTION LINE
 - PROPERTY LINE
 - WATER MAIN
 - WATER TOWER
 - DRAINAGE FLOWLINE
 - RIVER

CITY OF EUDORA
DOUGLAS COUNTY, KANSAS
T13S, R21E

BASE MAP
NOVEMBER, 1991



MAR 23 1993

SCALE: 1"=400'
0 100' 200' 400' 600' 1000'

