

Section 36

PLAT
OF
HENRY-MCCOOK STORM SEWER

City Engineer's Office


Lawrence Kansas

August 1, 1911.

L.H. Dunmire City Eng

Scale 1"=100'

Contour Interval 2'

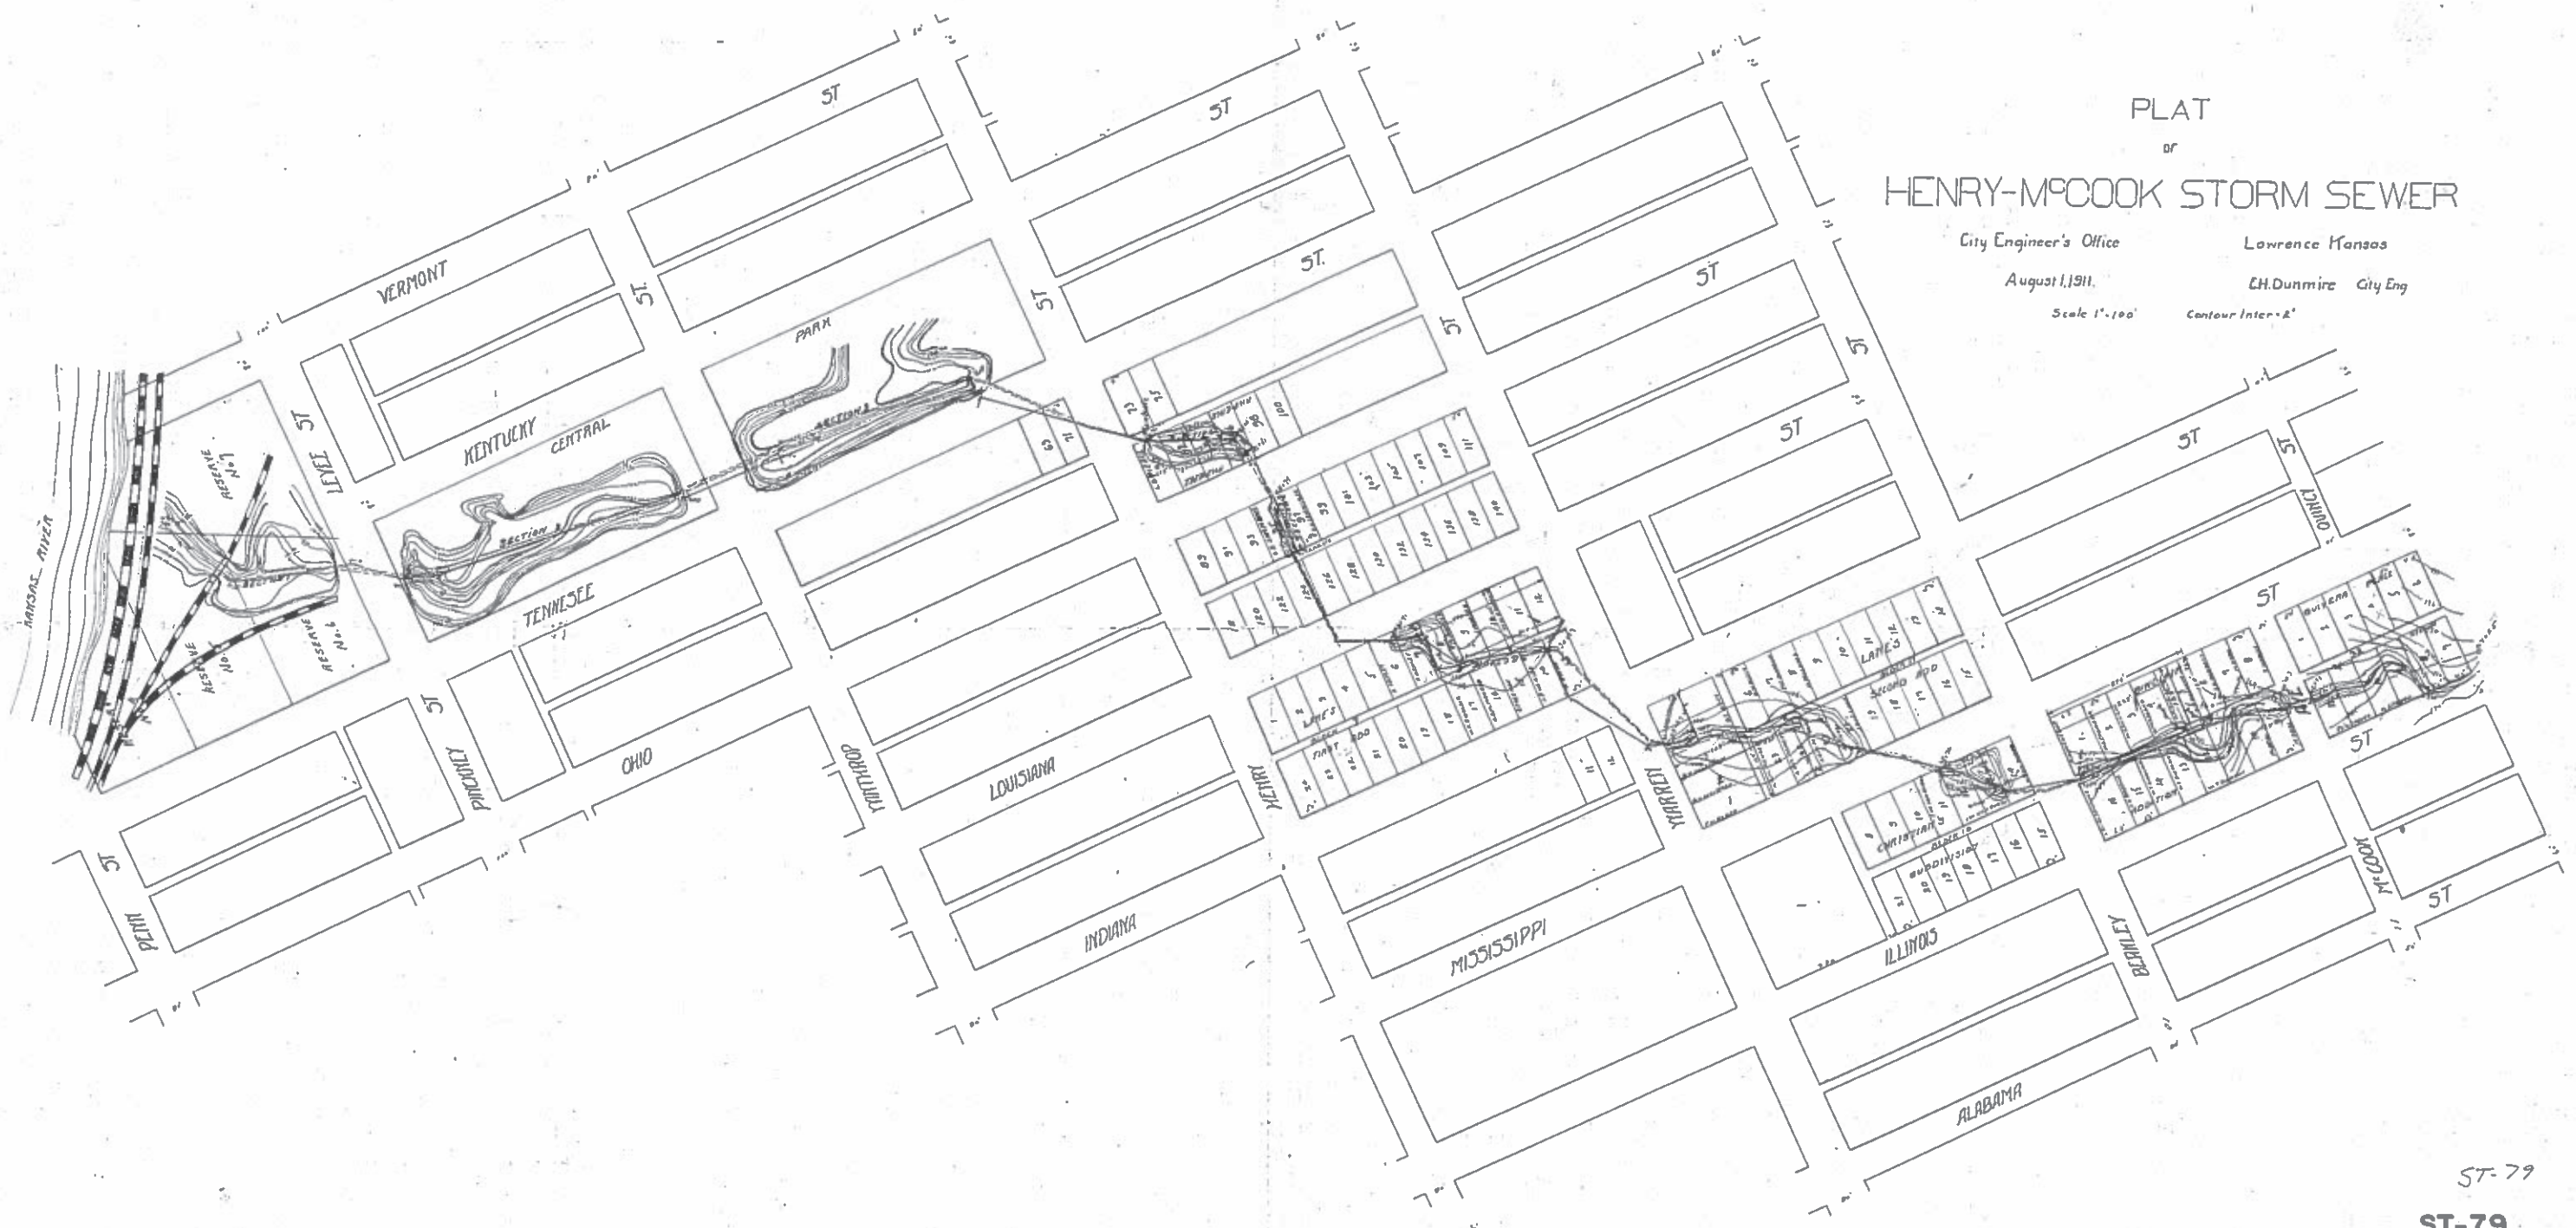

ST-79

ST-79

Sec 36