


The Lecompton townsite was surveyed in 1888, laying out the principal streets and blocks. The original map was destroyed by fire October 21, 1889. This redrawn map was submitted by J. H. Bonebrake, President of the Lecompton Town Company in November of 1889.

Number circles on the map show location of corresponding numbered O in the text.

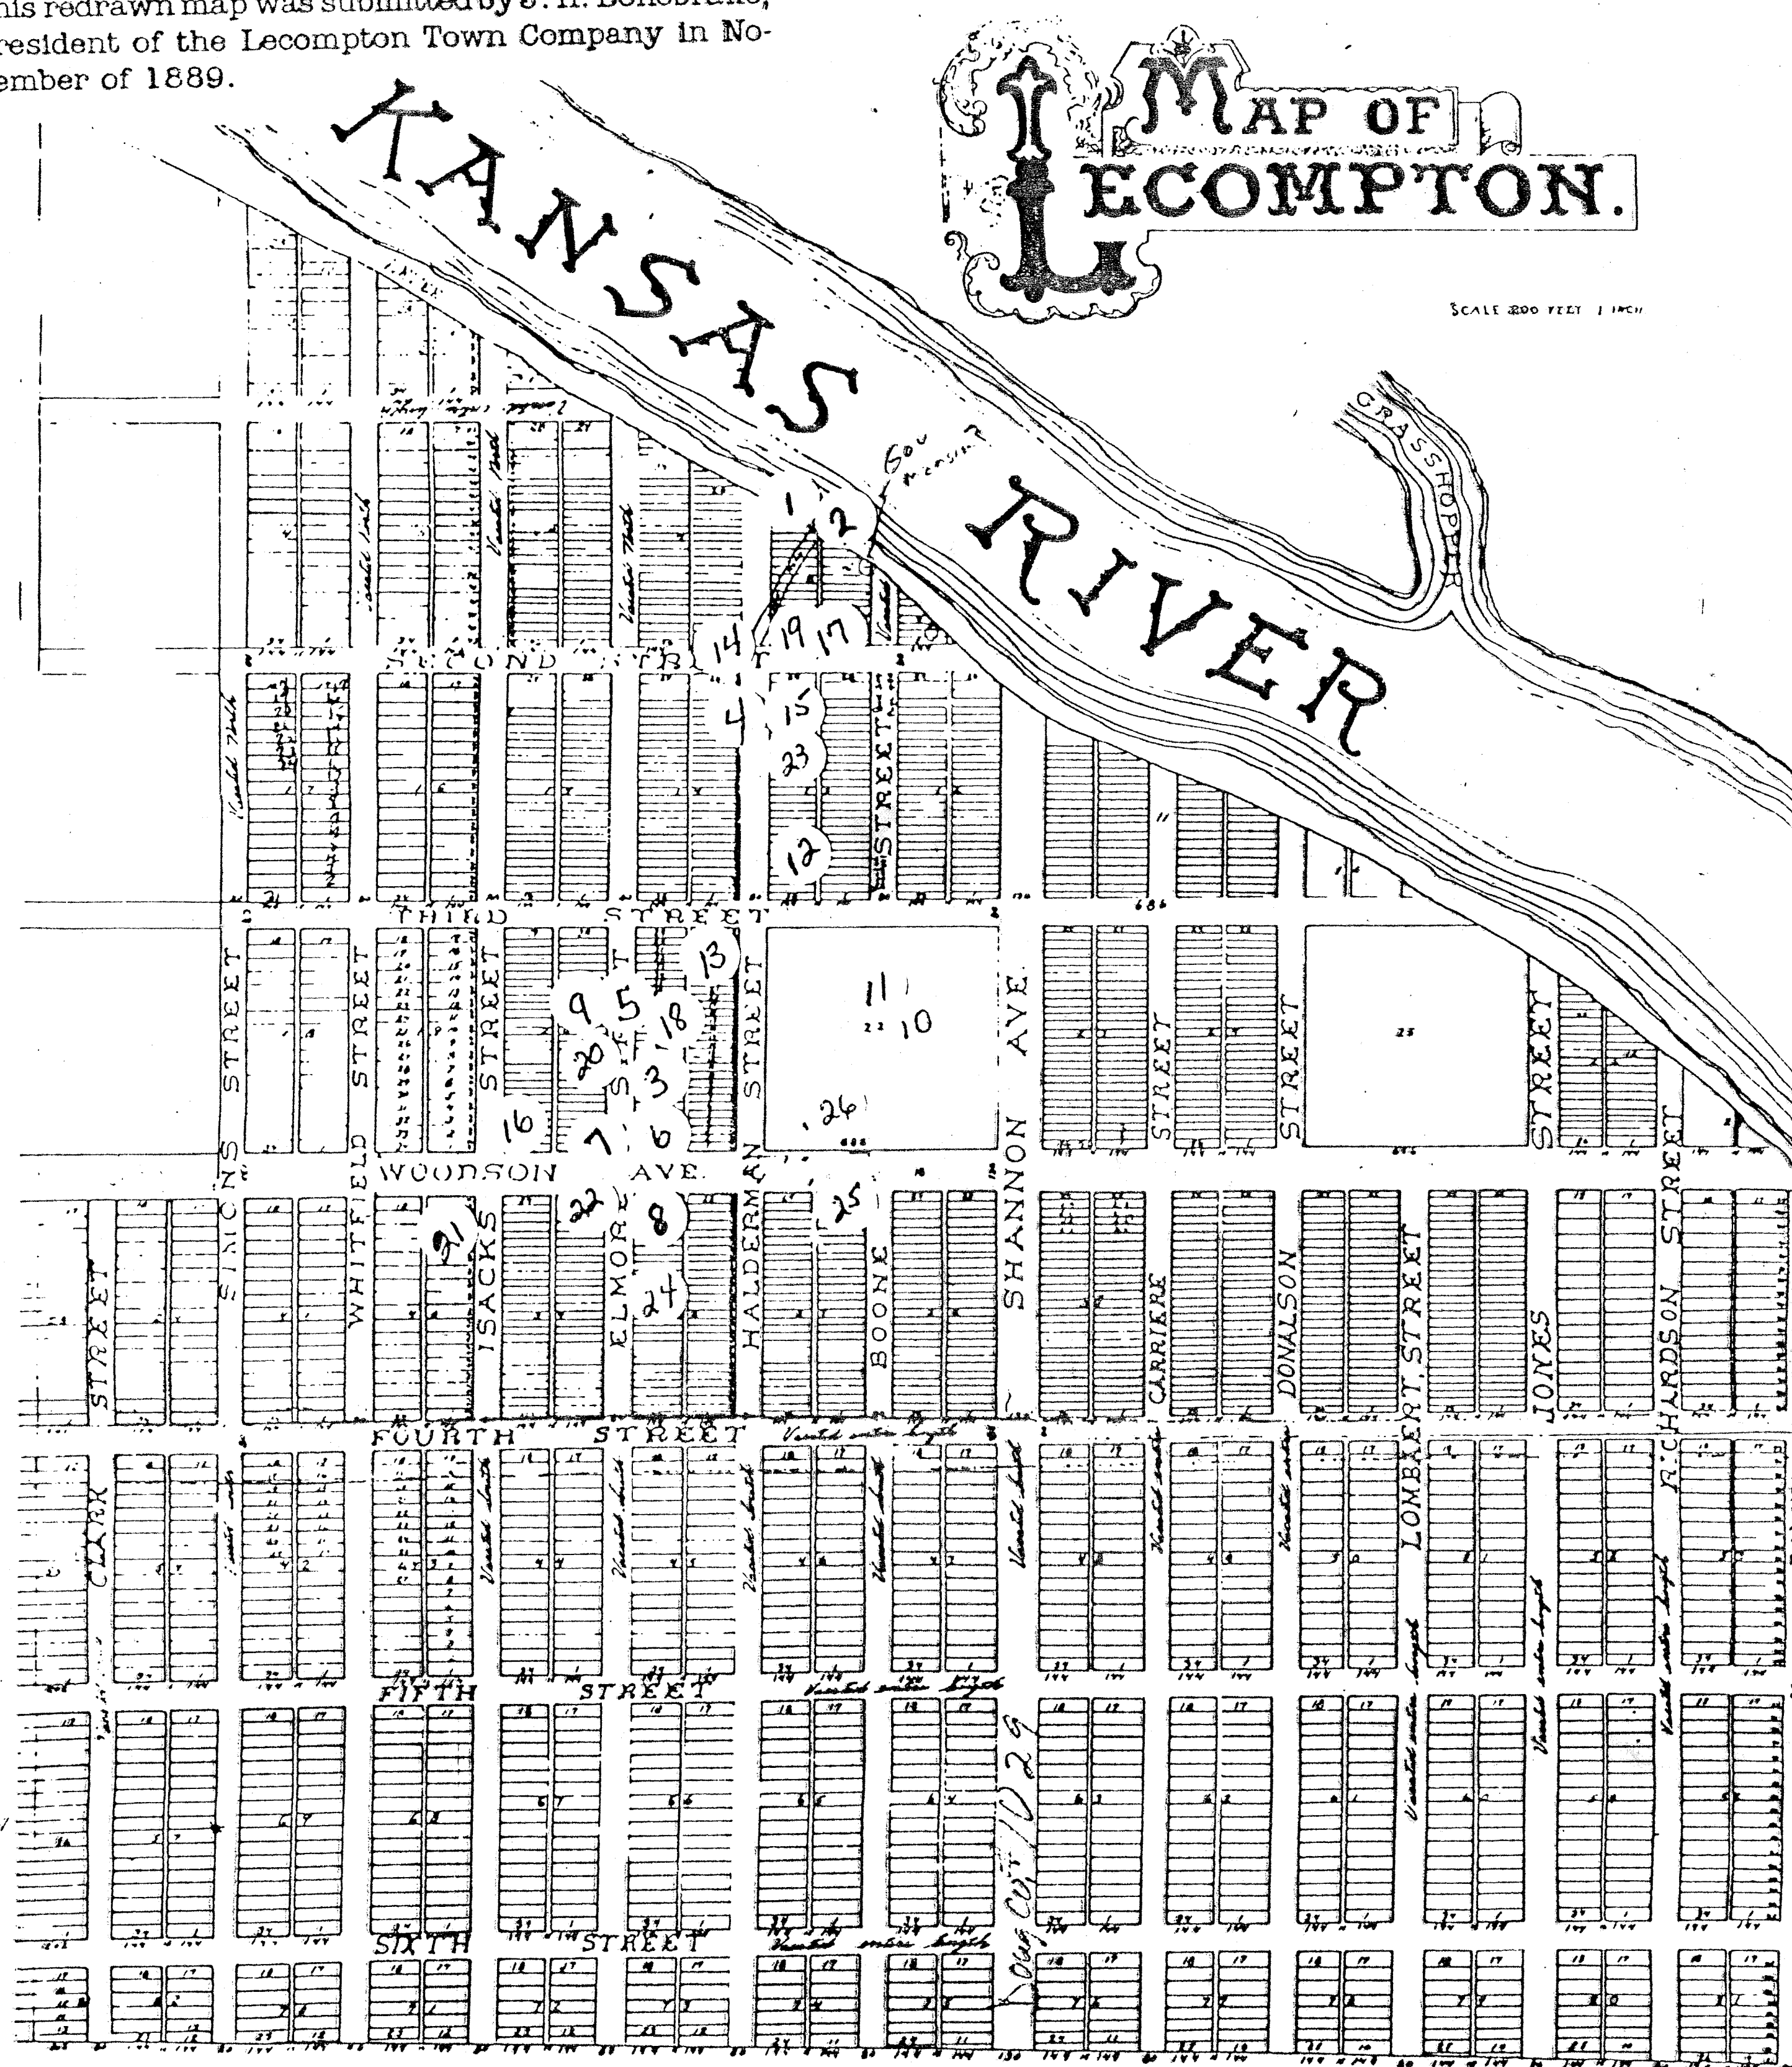

Be it remembered that hereinafter about the month of June 1888 the Lecompton Town Company being the owner of the east half of section thirty five and the south west quarter of section thirty five south of the Kansas river in Township eleven north Range eighteen east and the north east quarter of section eleven and the north east quarter of section two in Township twelve south of Range eighteen east did cause the same to be subdivided into blocks lots streets alleys and lanes as they appear upon the map in full which is to be known as the City of Lecompton and whereas the record thereof has been destroyed therefore J. H. Bonebrake president of the Lecompton Town Company by the power in me vested do hereby certify that the streets alleys and lanes in the above named townsite were laid out and approved by the Board of Commissioners of the Territory of Kansas on the 21st day of October 1889.

Witness my hand and seal of office at Lecompton Kansas this 21st day of October 1889.

STATE OF KANSAS)
County of Leavenworth)
J. H. Bonebrake
President of the Lecompton Town Company