

SURVEY NO. 1810

PLAT

STATE OF KANSAS, DOUGLAS COUNTY, ss.

Plat and Field notes of a survey made by L. D. Rice County Surveyor
of said County, at the request of * Rey L. Beyer by E. J. Simmons Co.

and upon notice to all parties interested, as follows, namely:

Establishing the corners and boundary lines of Lot Number See Description Below
of Block Number _____ in _____, an Addition to the City of
_____, Kansas and filing same for permanent record.

Establishing the corners and boundary lines of the following Tract of Land to-wit:

Beginning at a point 967 feet South and 1353.34 feet West of the Center
of Section 36 - 12 - 19, thence West 87.5 feet, thence North 145 feet,
thence East 87.5 feet, thence South 145 feet to point of beginning, also
known as the West 47.5 feet of Lot 13 and the East 40 feet of Lot 12 in
Block 5 of Westhills Addition to the City of Lawrence, Kansas.

Party Rice, McGee, Ousdahl, Stevenson

Field-Survey Book No. _____ Page No. _____

	Serving Notices	_____	\$	_____	\$	_____
	Making Survey	_____				17.50
Building Location	Plat and Field Notes	_____				2.50
	Filing Survey	_____				_____
	Total	_____	\$	_____	\$	20.00

STATE OF KANSAS, DOUGLAS COUNTY, ss.

I, L. D. Rice, County Surveyor of said County, do hereby certify, that the foregoing
is a correct report of the survey made by me, on the 11th day of June, 1952, of the lands described
therein; that I caused the lines and courses to be conspicuously marked—noting courses and distances as in said return; that
the chainmen were by me duly sworn before entering upon their duties; that the statement of expenses is correct, and the
apportionment of said expenses made by me in this report is just and fair, according to the several interests of the persons
among whom said expenses are apportioned.

WITNESS MY HAND, This 18th day of June, A. D. 1952, at said
County of Douglas, Kansas.



L. D. Rice
County Surveyor.

SEE REVERSE SIDE FOR PLAT OF SURVEY



Survey no. 1810

Survey no. 1810

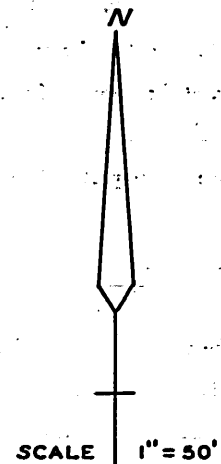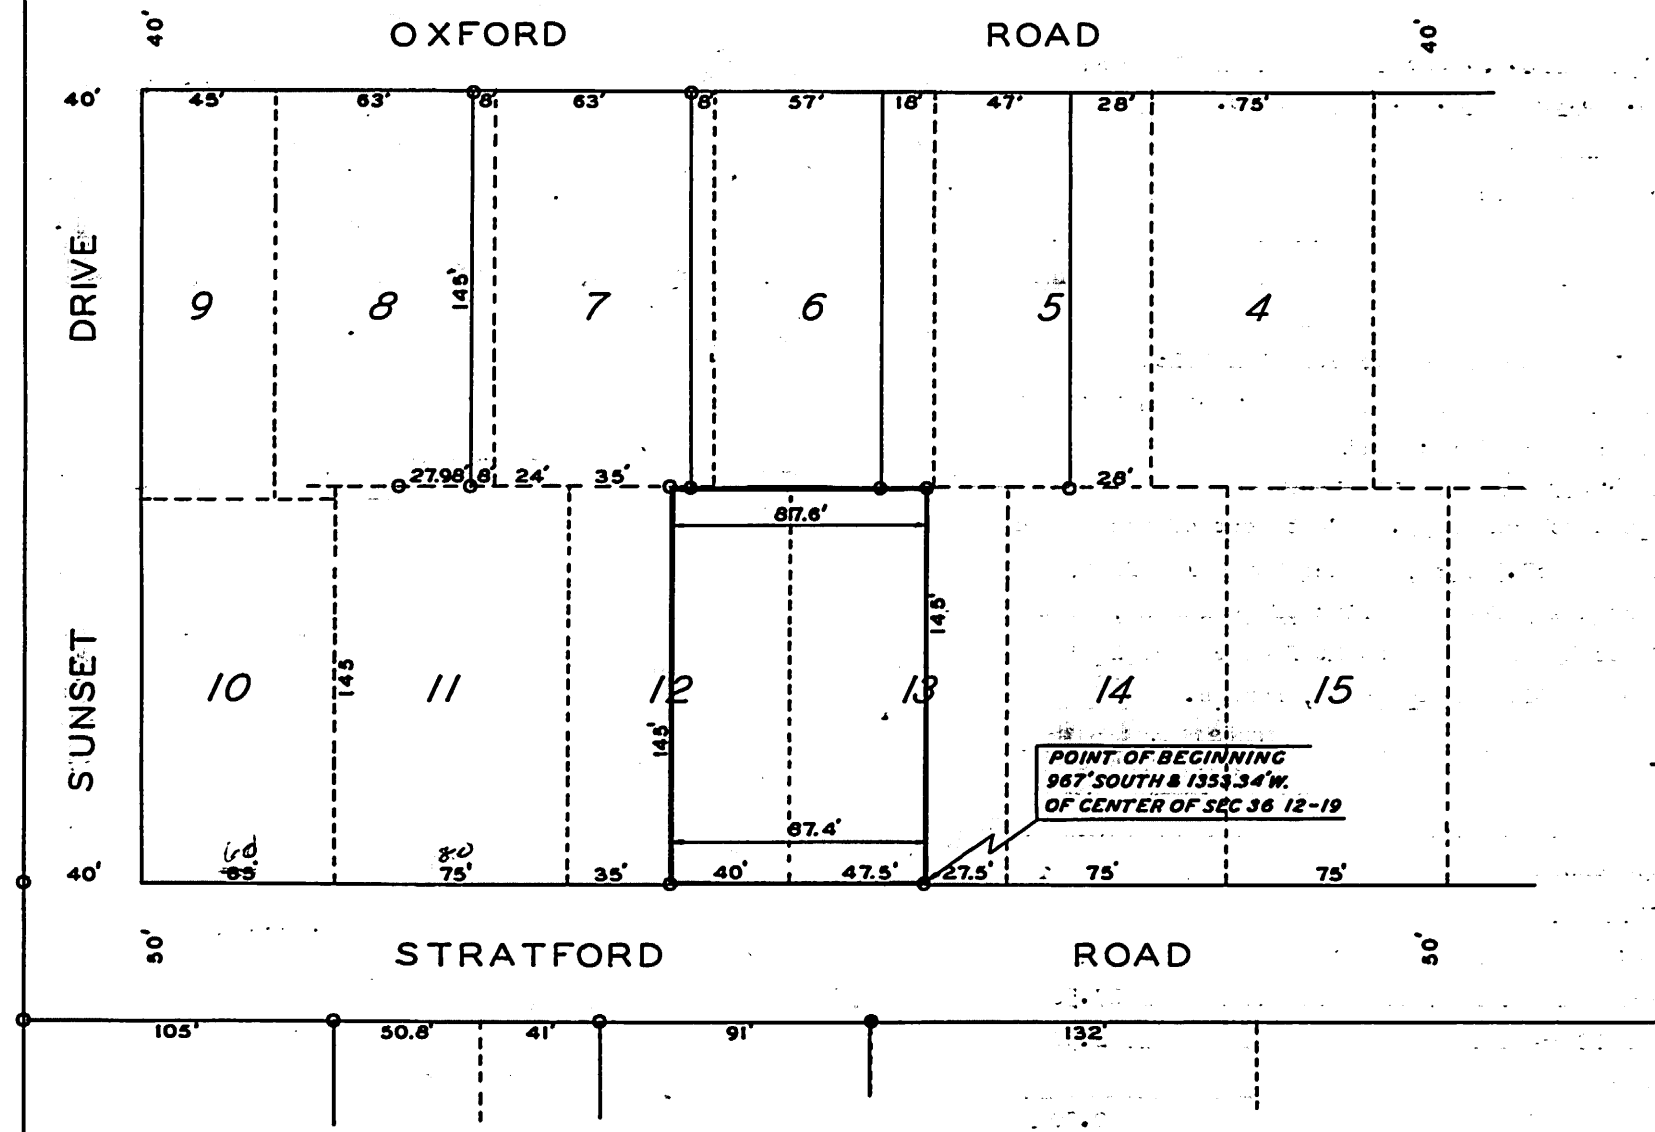

- IRON PIN FOUND
- IRON PIN SET
- ORIGINAL LOT LINE
- PRESENT PROPERTY LINE

— TRACING MADE —

PLAT

OF
SURVEY NO. 1810

WEST 47.5 OF LOT 13 AND THE EAST 40 OF LOT 12 IN BLOCK 5 IN WESTHILLS
AN ADDITION TO THE CITY OF LAWRENCE, DOUGLAS COUNTY, KANSAS.
(KNOWN AS 1644 STRATFORD ROAD)


APPROVED & CERTIFIED

DATE

L.D. Rice
L.D. RICE - DOUGLAS CO. SURVEYOR

JUNE 17, 1952

SCALE 1"=50'

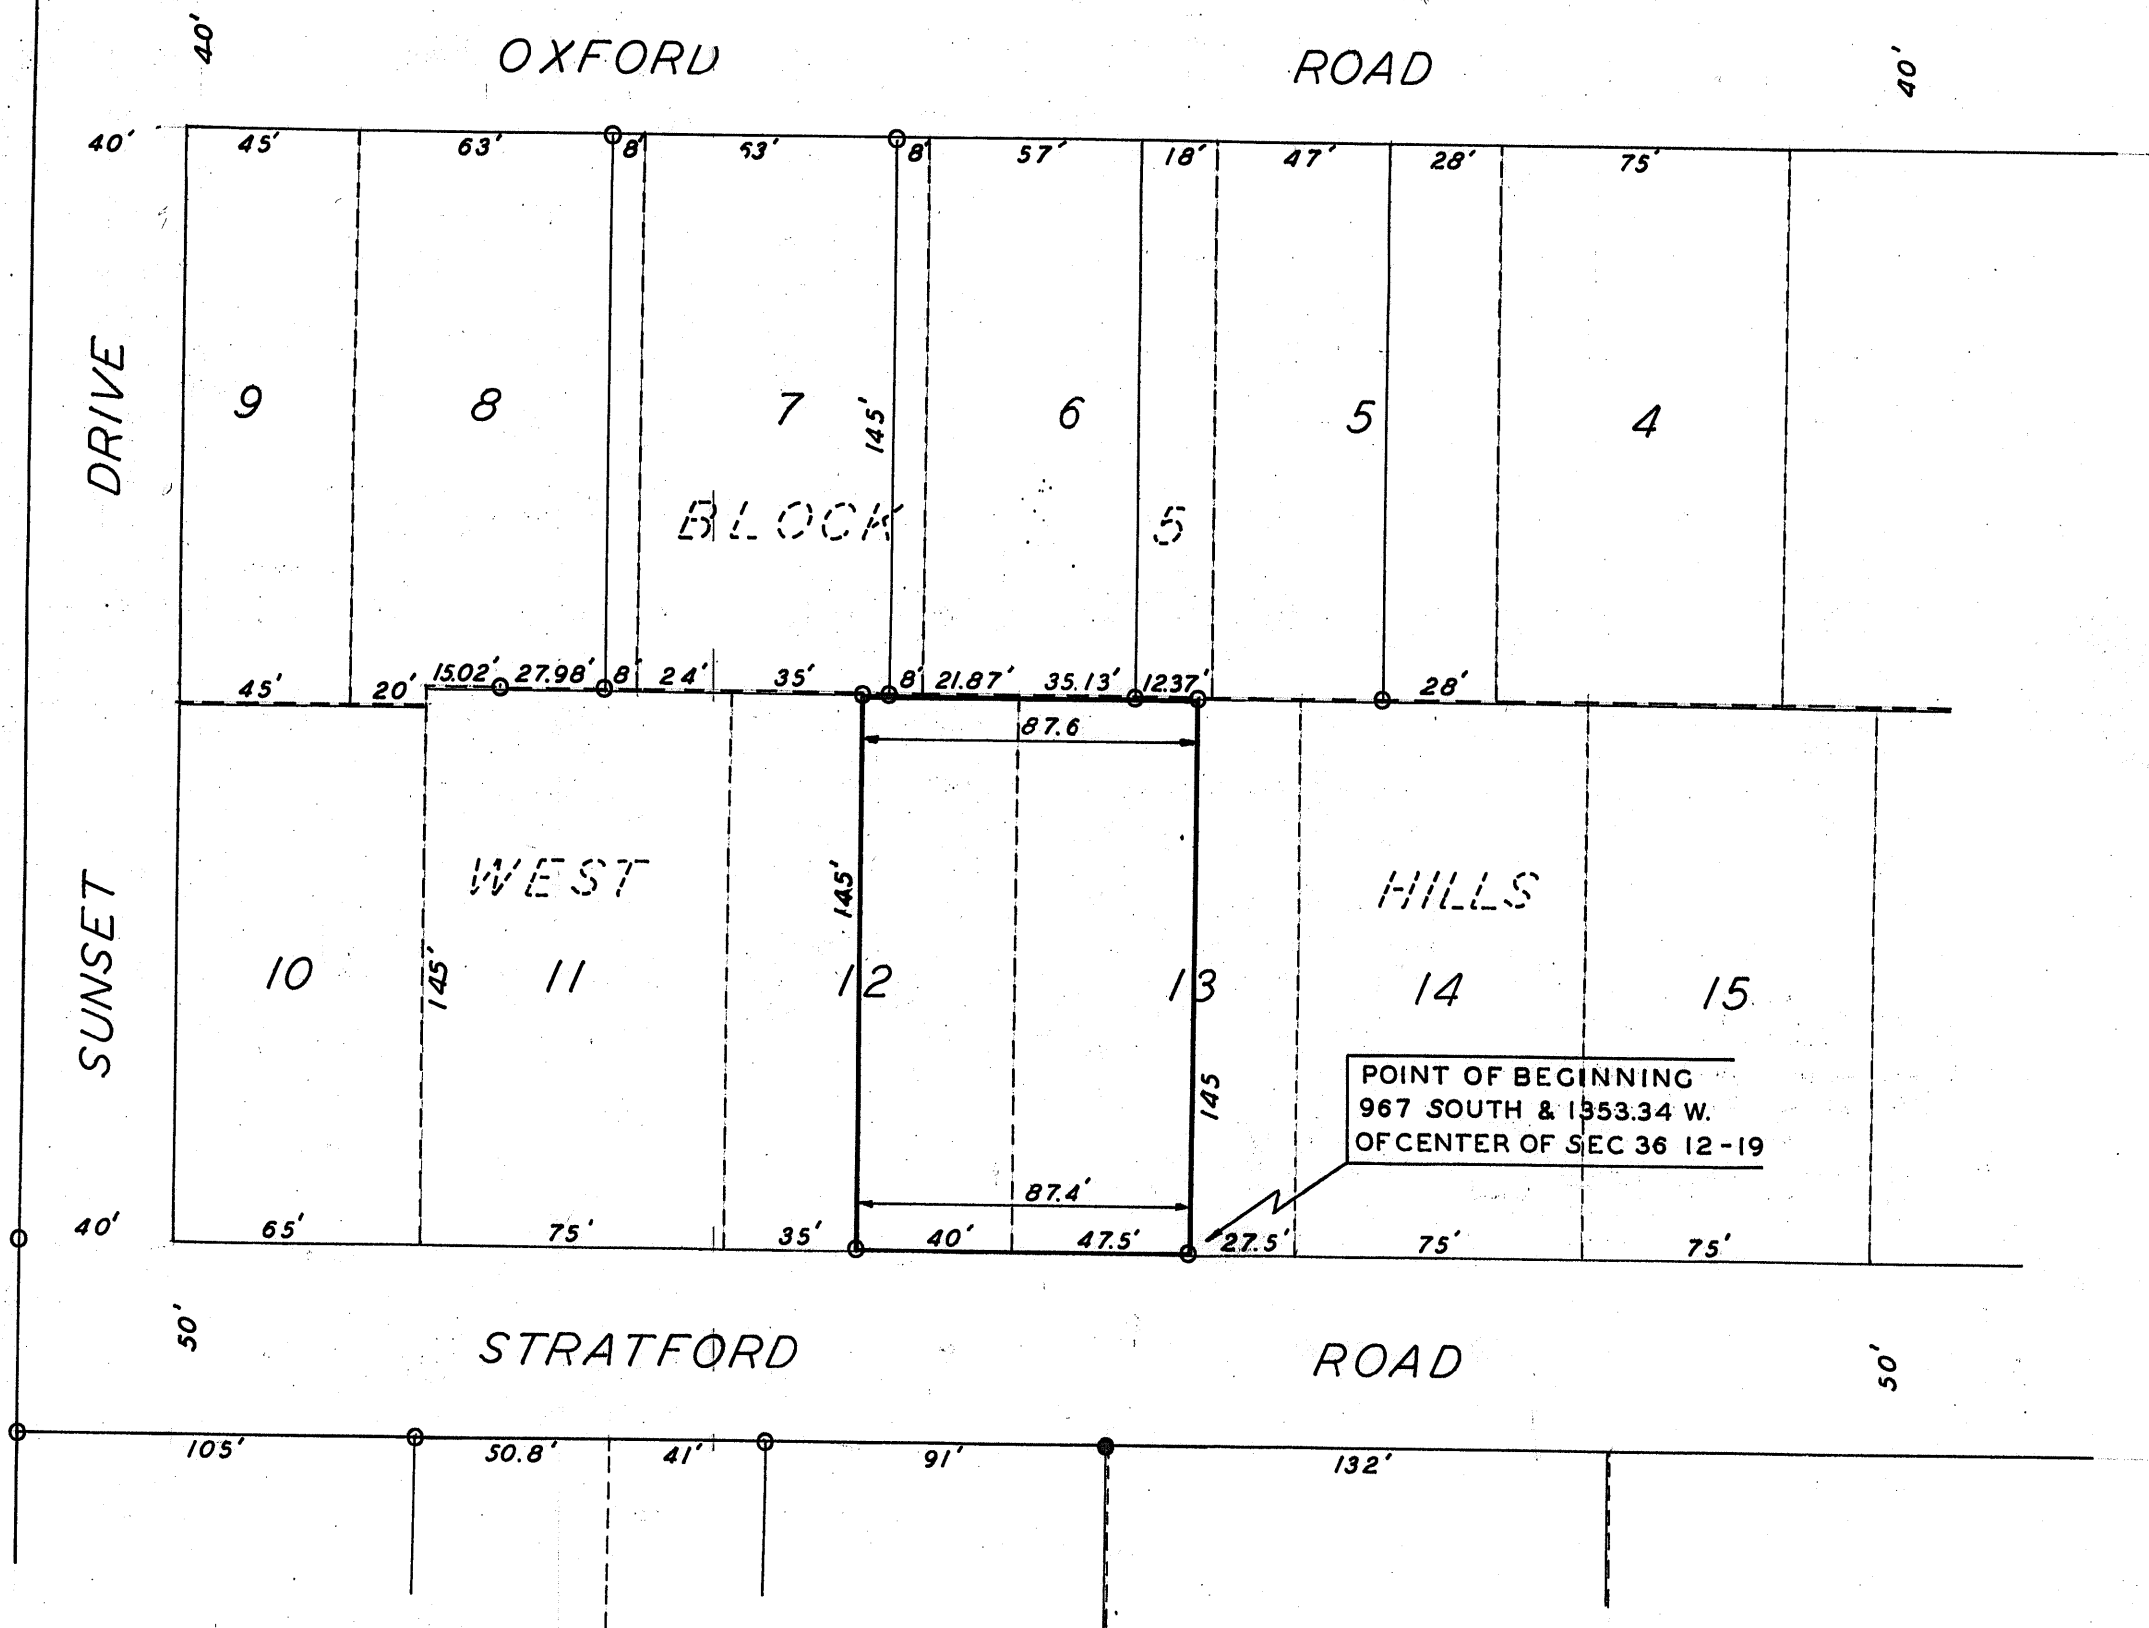

ENLARGEMENT OF EAST 40 OF LOT 12 AND THE WEST 47.5 OF LOT 13 SHOWING BUILDING LOCATION — SCALE 1"= 20'.

