

SURVEY NO. 2058

PLAT

STATE OF KANSAS, DOUGLAS COUNTY, SS.

Plat and Field notes of a survey made by L. D. Rice County Surveyor
of said County, at the request of * Robert B. Oyler Atty.

and upon notice to all parties interested, as follows, namely:

Establishing the corners and boundary lines of Lot Number _____
of Block Number _____ in _____, an Addition to the City of
_____, Kansas and filing same for permanent record.

Establishing the corners and boundary lines of the following Tract of Land to-wit:

~~Beginning at a point 822 feet South and 1505.81 feet West of the center of Section 36, Twp. 12 South, Range 19 East, thence West 108.02 feet to the East line of Sunset Drive; thence North along the East line of Sunset Drive 145 feet, thence East 107.95 feet, thence South 145 feet to the point of beginning, also a strip of ground described as follows; beginning at a point 145 feet North of the Northeast corner of the intersection of Stratford Road and Sunset Drive, said point being on the East line of Sunset Drive and the center line of Block 5, Westhills; thence East 80 feet, thence South 5 feet, thence West 80 feet, thence North 5 feet to beginning, all in the City of Lawrence, in Douglas County, Kansas.~~

= SEE BACK SIDE FOR PLAT =

TRACING MADE

Party Rice, McGee, Ousdahl, Dark

Survey Book No. 6

Serving Notices	\$		\$
Making Surveys			17.50
Plat of Survey			
Improvement Location and Plat			7.50
Photostat Copy			
Total	\$		\$ 25.00

STATE OF KANSAS, DOUGLAS COUNTY, SS.

I, L. D. Rice, County Surveyor of said County, do hereby certify, that the foregoing is a correct report of the survey made by me, on the 9th day of September, 19 54, of the lands described therein; that I caused the lines and courses to be conspicuously marked—noting courses and distances as in said return; that the chainmen were by me duly sworn before entering upon their duties; that the statement of expenses is correct, and the apportionment of said expenses made by me in this report is just and fair, according to the several interests of the persons among whom said expenses are apportioned.

WITNESS MY HAND, This 21 st day of September, A. D. 19 54, at said
County of Douglas, Kansas.

L. D. Rice
County Surveyor.




Survey No. 2058



R.D. 10/13/54



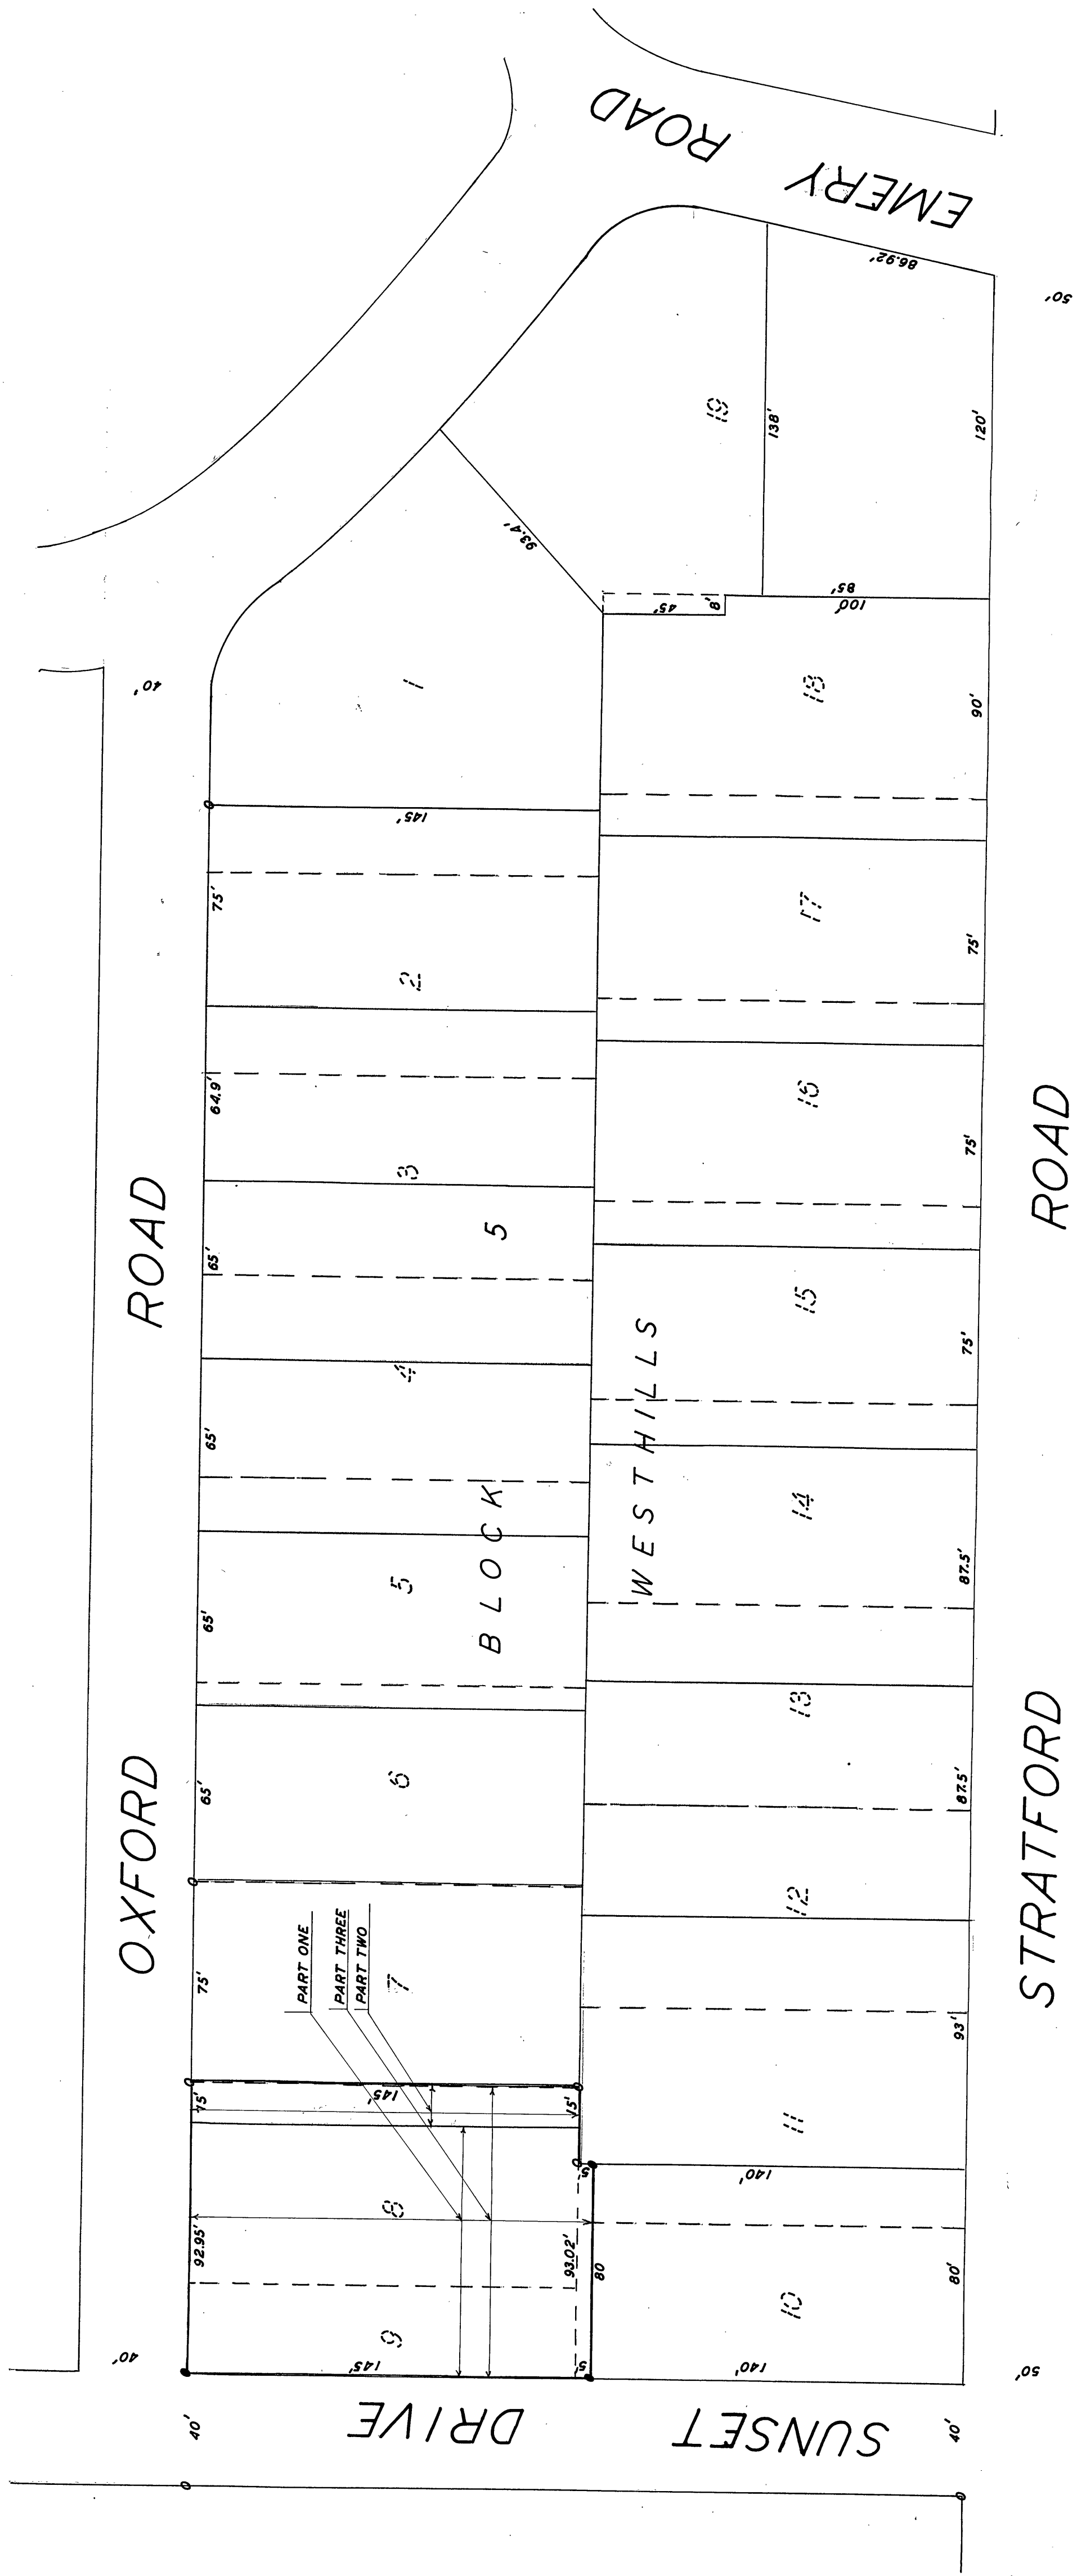

PLAT
OF
SURVEY NO. 2059



Beginning at a point 822 ft. South and 1806.84 ft. West of the center of section 36-12-19
Thence West 08.02 ft. to the East line of Sunset Drive; thence North along the East
line of Sunset Drive 145 ft; thence East 107.95 ft; thence South 145 ft. to the point
beginning, also a strip of ground described as follows: Beginning at a point
145 ft. North of the Northeast corner of the intersection of Stratford Road and
Sunset Drive, said point being on the East line of Sunset Drive and the center
line of Block 5, Westhills; thence East 80 ft; thence South 5 ft; thence West
80 ft; thence North 5 ft. to beginning, all in the City of Lawrence, in Douglas
County, Kansas

BLOCK 5 OF WESTHILLS IS NOT PLATTED
OR FILED IN REGISTER OF DEEDS OFFICE
IN LAWRENCE, DOUGLAS COUNTY, KANSAS

DATE 9-9-54 L.D. RICE DOUGLAS CO. SURVEYOR

APPROVED & CERTIFIED

L.D. RICE DOUGLAS CO. SURVEYOR

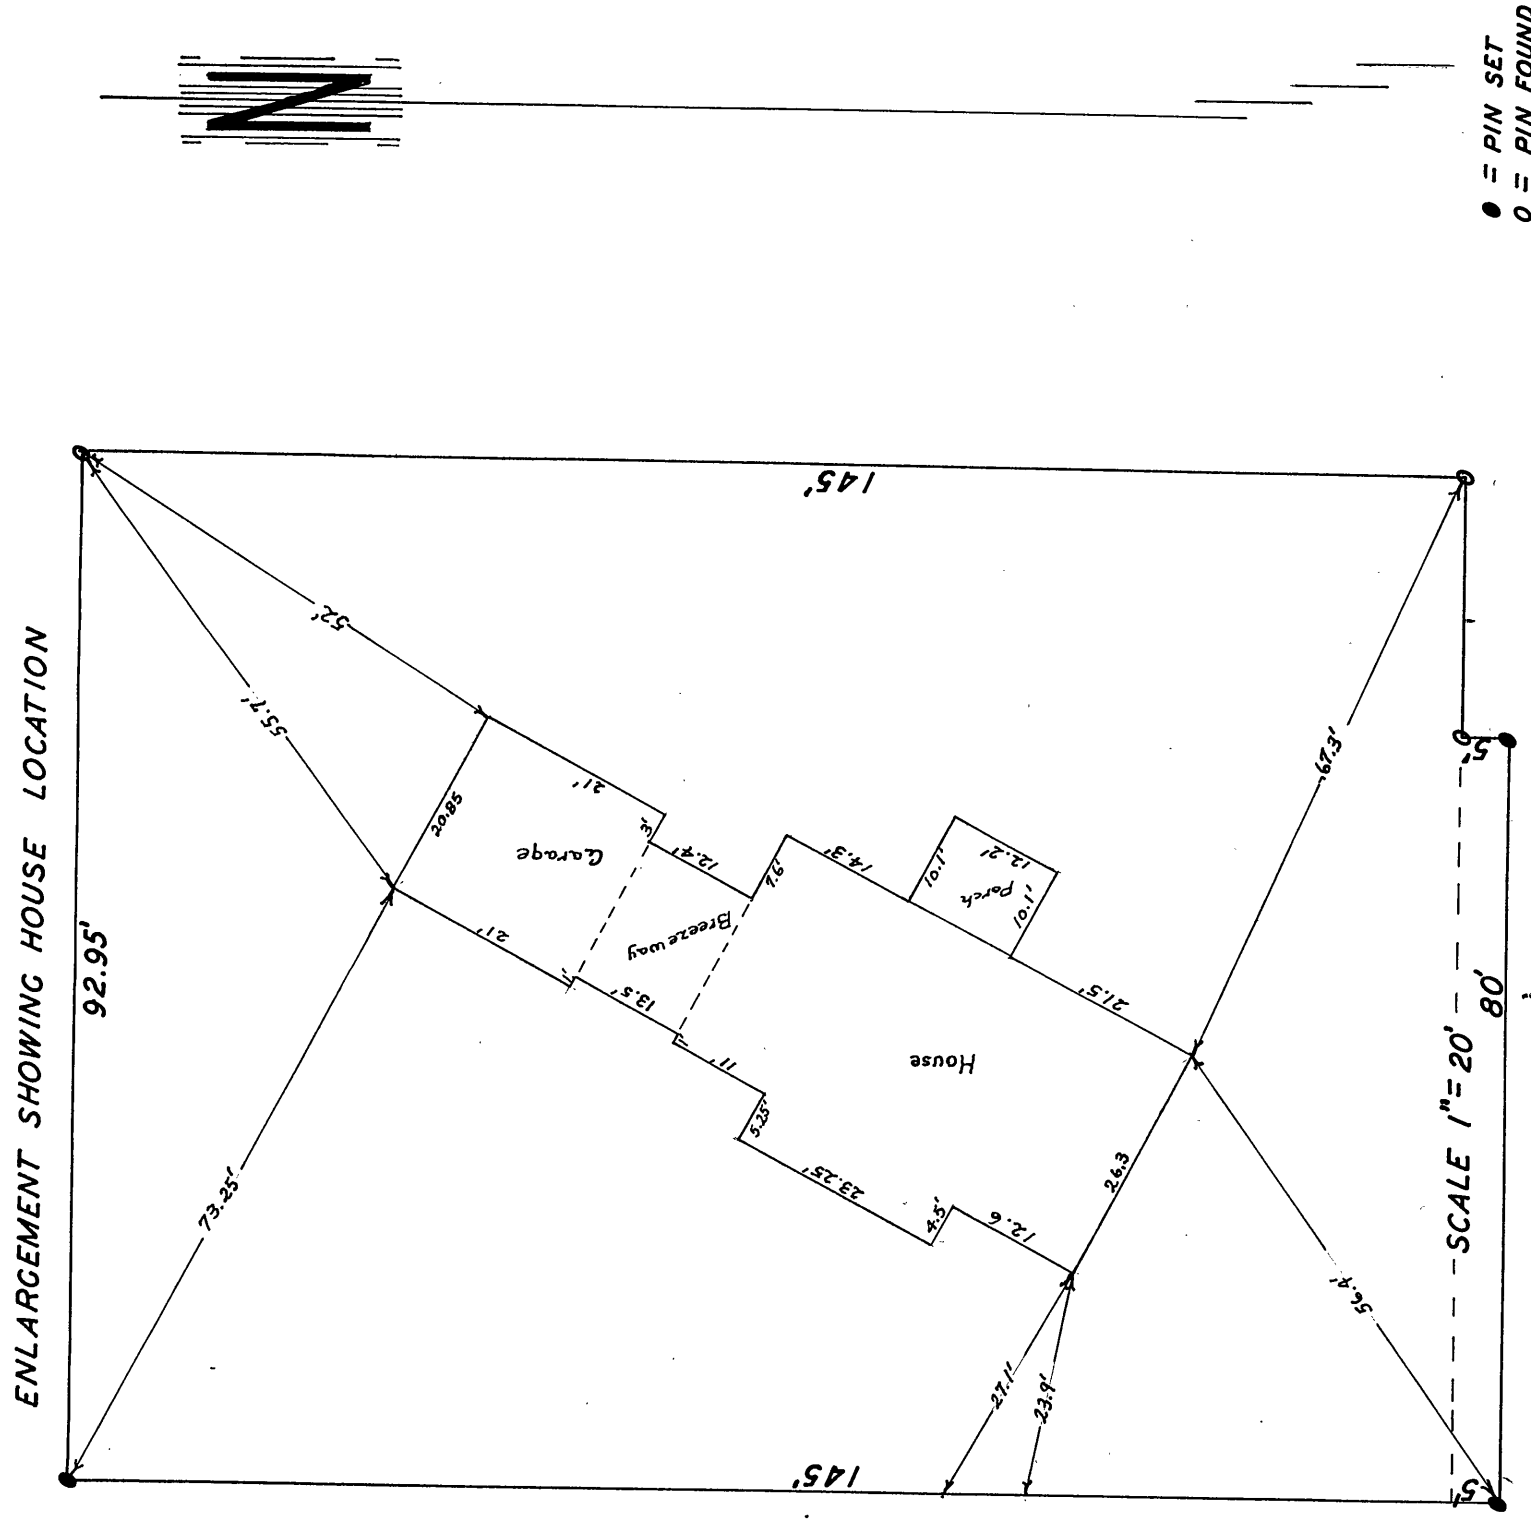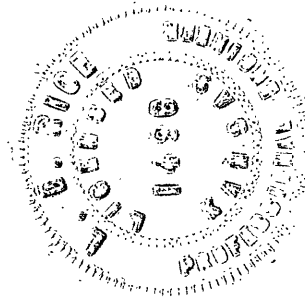

● = PIN SET
○ = PIN FOUND