


Exhibit A

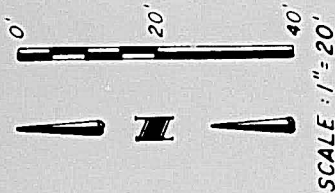

Description:

The West 80 feet of Lot #2, less the North 90 feet, in Centennial Park Addition Number 3, to the City of Lawrence, Douglas County, Kansas.


KS-02121352-1

LAWRENCE, KANSAS
HILLCREST SHOPPING CENTER
RADIO TOWER REBUILD
SITE PLAN

OWNER:
DELVIN CONTRACTORS, INC.

SCHMIDT ENGINEERING CO.
3420 S.W. URISH ROAD
TOPEKA, KANSAS 66614
TEL: (913) 478-4420
FAX: (913) 478-4424

SHEET 2 OF 4

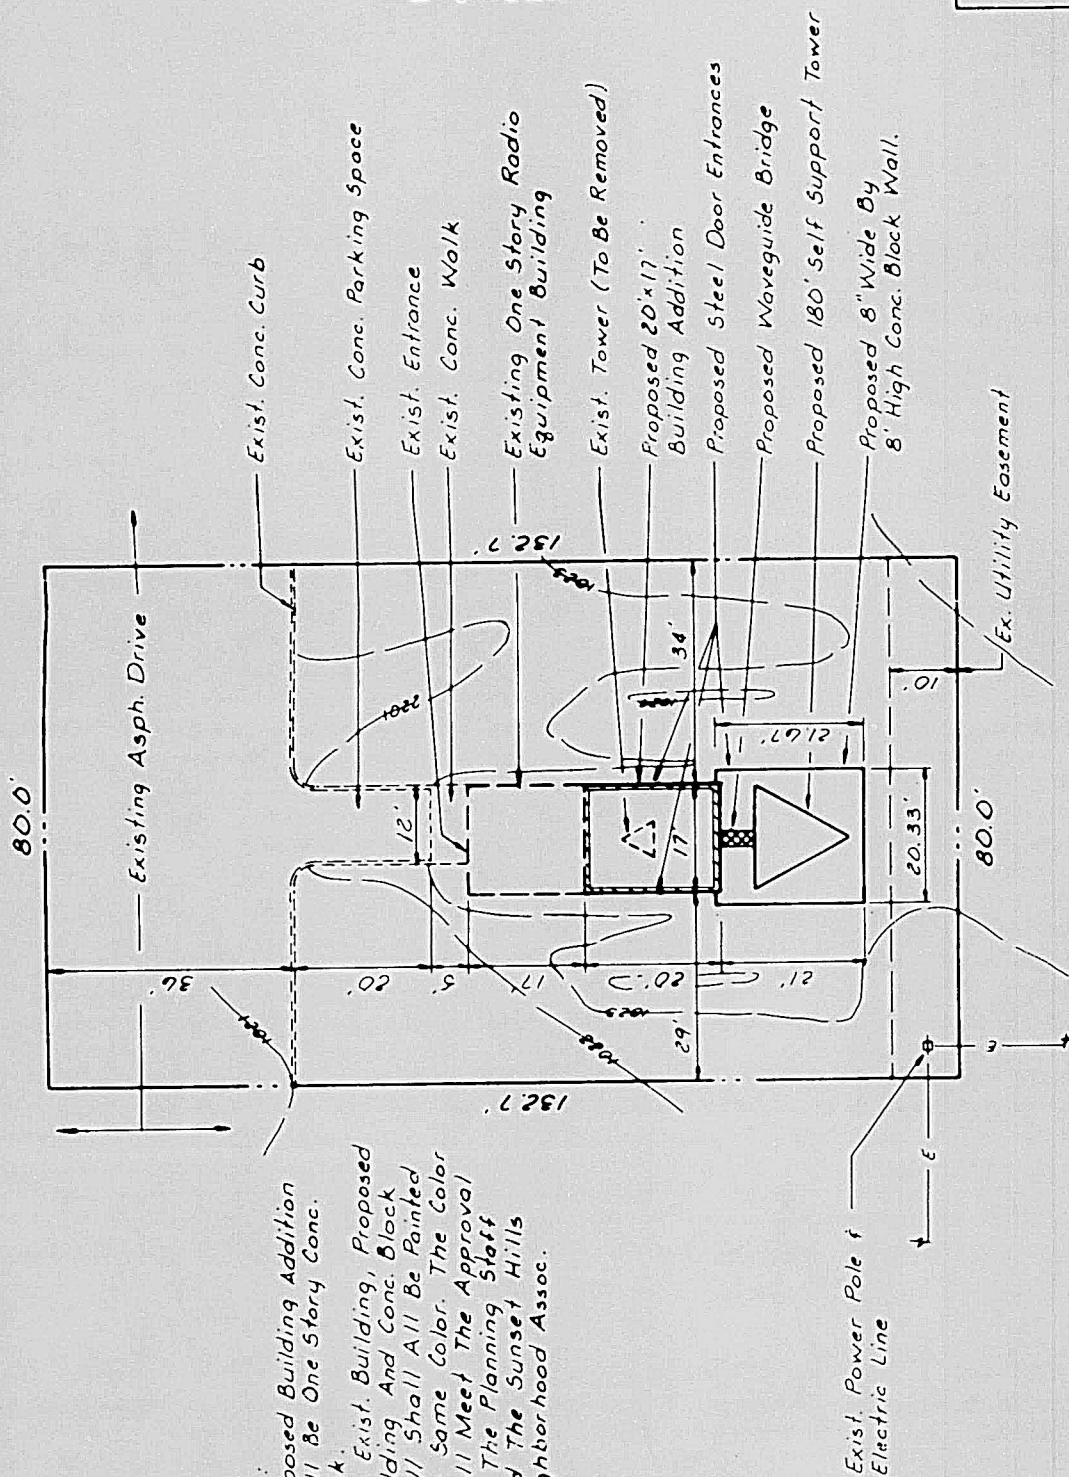

Rev: June 2, 1994
Rev: May 16, 1994
Rev: May 13, 1994